


Legend

- Wall Veneer
- Framing
- Base Cabinetry
- Upper Cabinetry
- Full-height Cabinetry
- Doors/DWR Fronts
- Counters
- Casings & Mouldings
- Electrical
- Plumbing - Waste
- Plumbing - Supply
- Plumbing - Gas

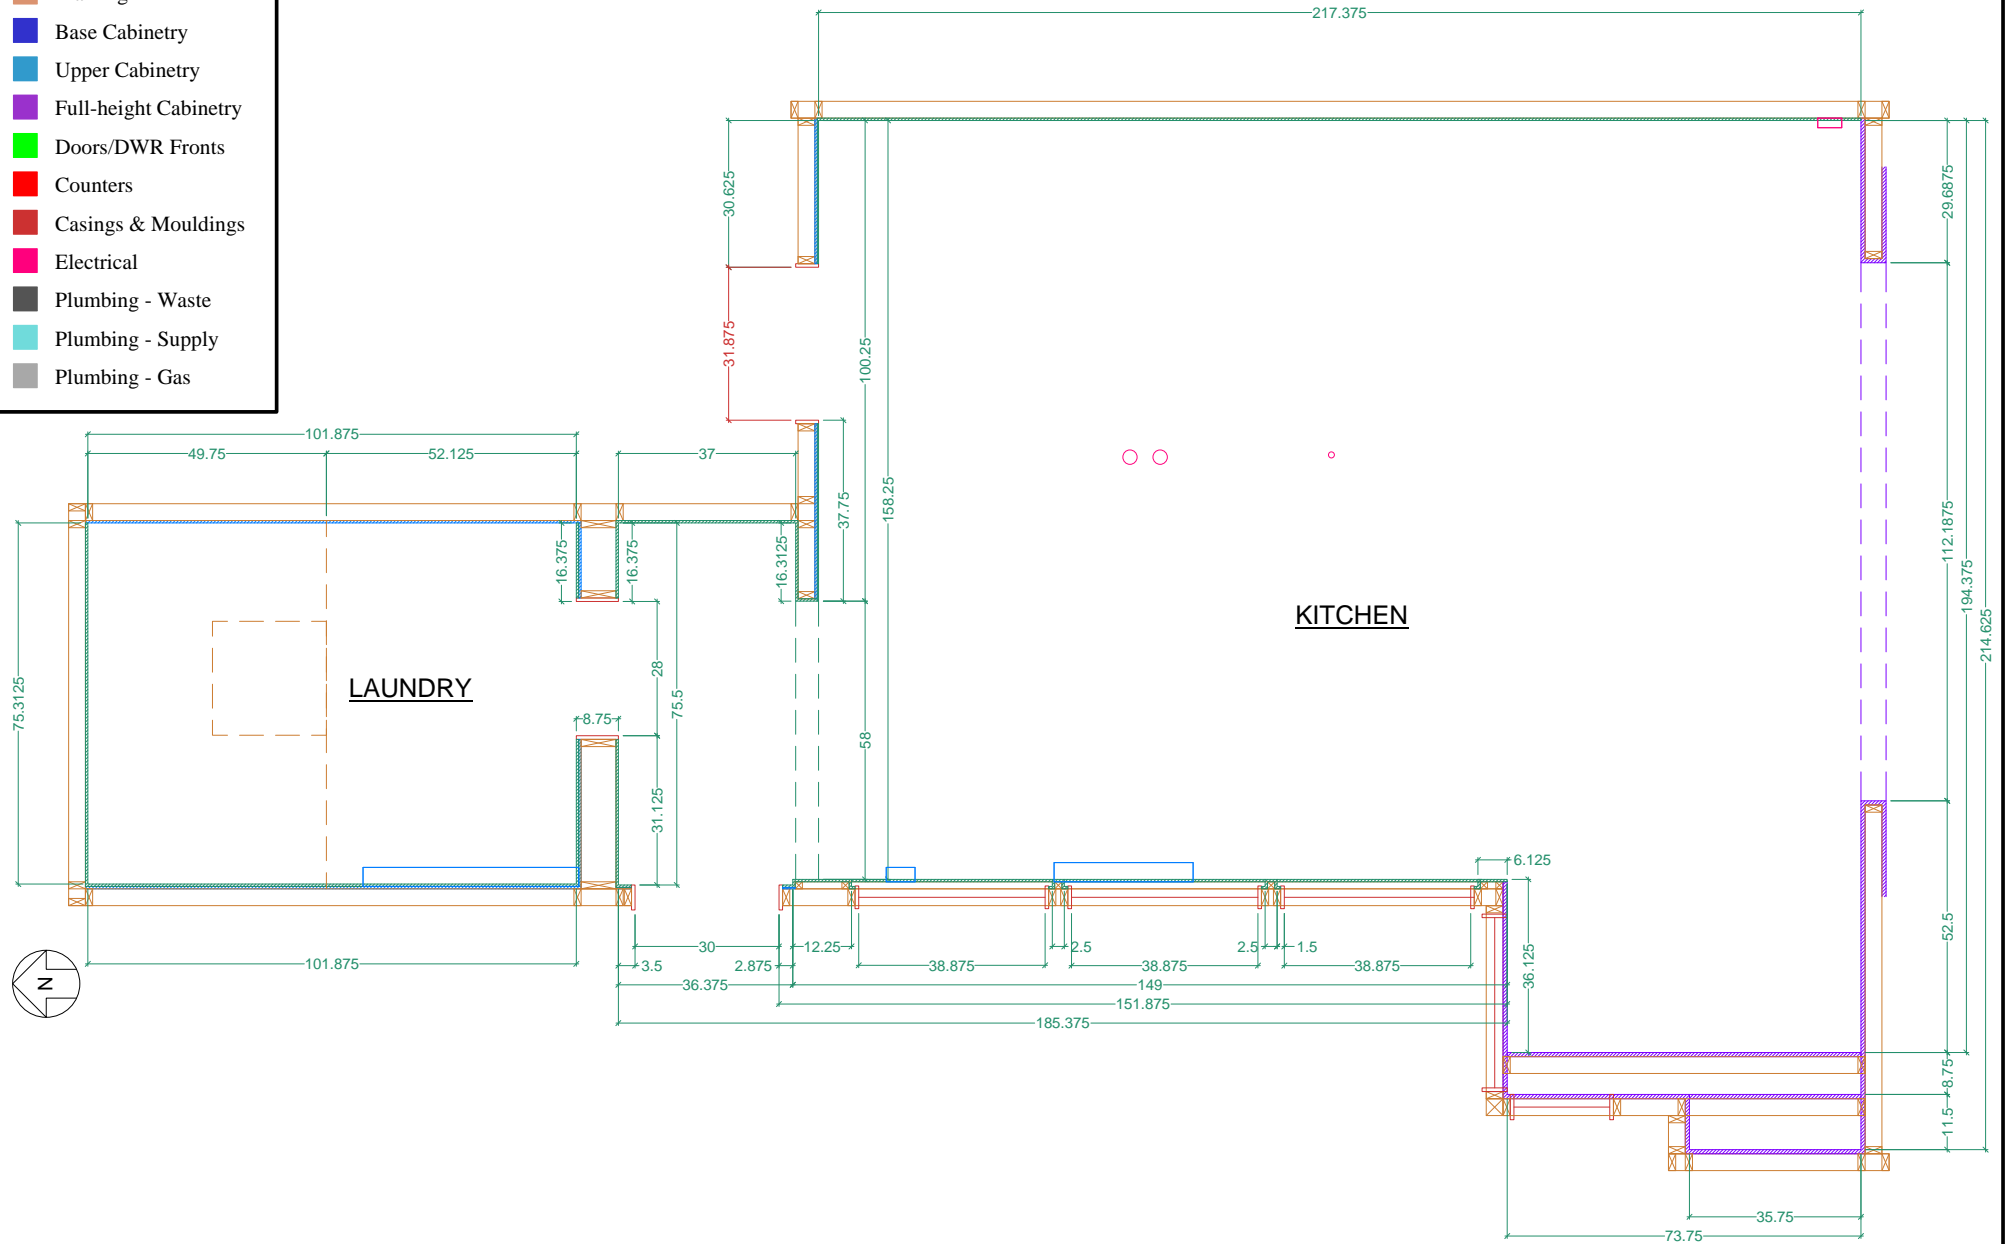

PLAN View

Name: DGC--751LV

Scale: 1:40

Size: 'A' 8.5" x 11"

Project: KITCHEN/LAUNDRY Cabinetry

REV:

Dr. by: Brian

Date: 04.21.2017