


Legend

- Wall Veneer
- Framing
- Base Cabinetry
- Upper Cabinetry
- Full-height Cabinetry
- Doors/DWR Fronts
- Counters
- Casings & Mouldings

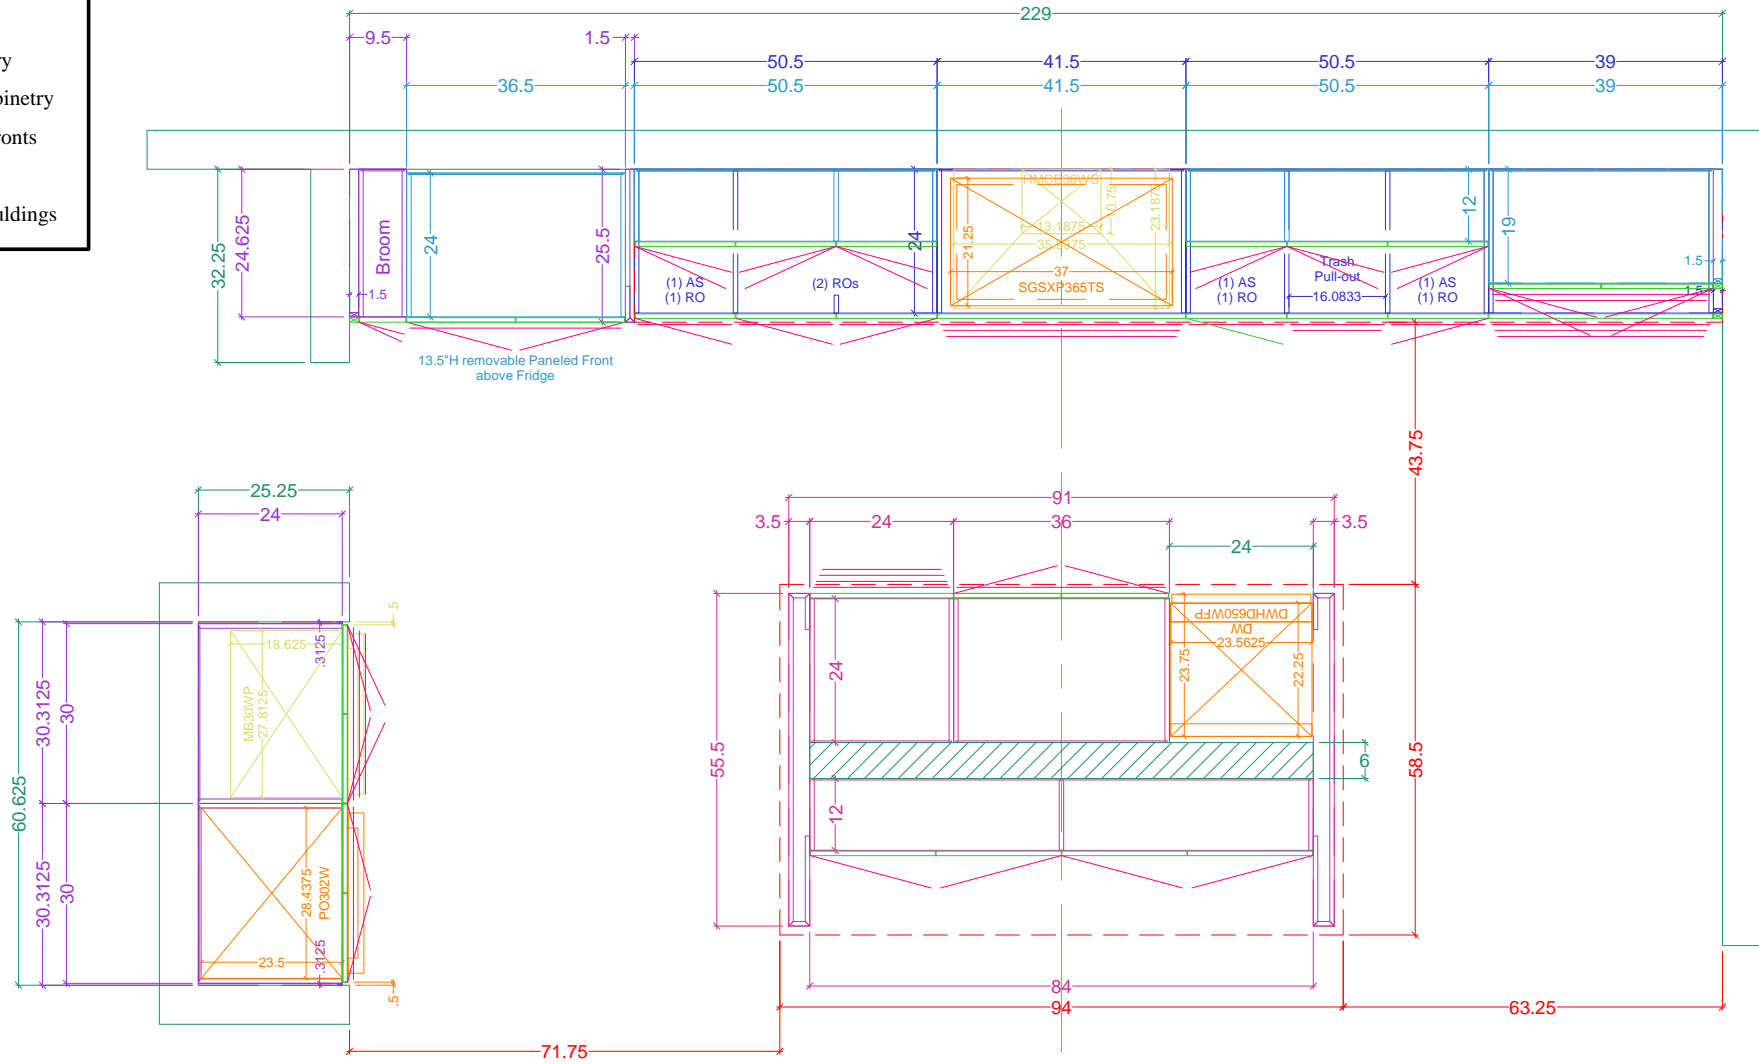

PLAN View - (all) CABINETRY

Name: LPD--Braewood

Scale: 3/8" = 1' 0"

Size: 'A' 8.5" x 11"

Project: KITCHEN Cabinetry

PREV: 7/17

Dr. by: Brian

Date: 07.20.2019