


# Legend

- Wall Veneer
- Framing
- Base Cabinetry
- Upper Cabinetry
- Full-height Cabinetry
- Doors/DWR Fronts
- Counters
- Casings & Mouldings
- Electrical
- Plumbing - Waste
- Plumbing - Supply
- Plumbing - Gas

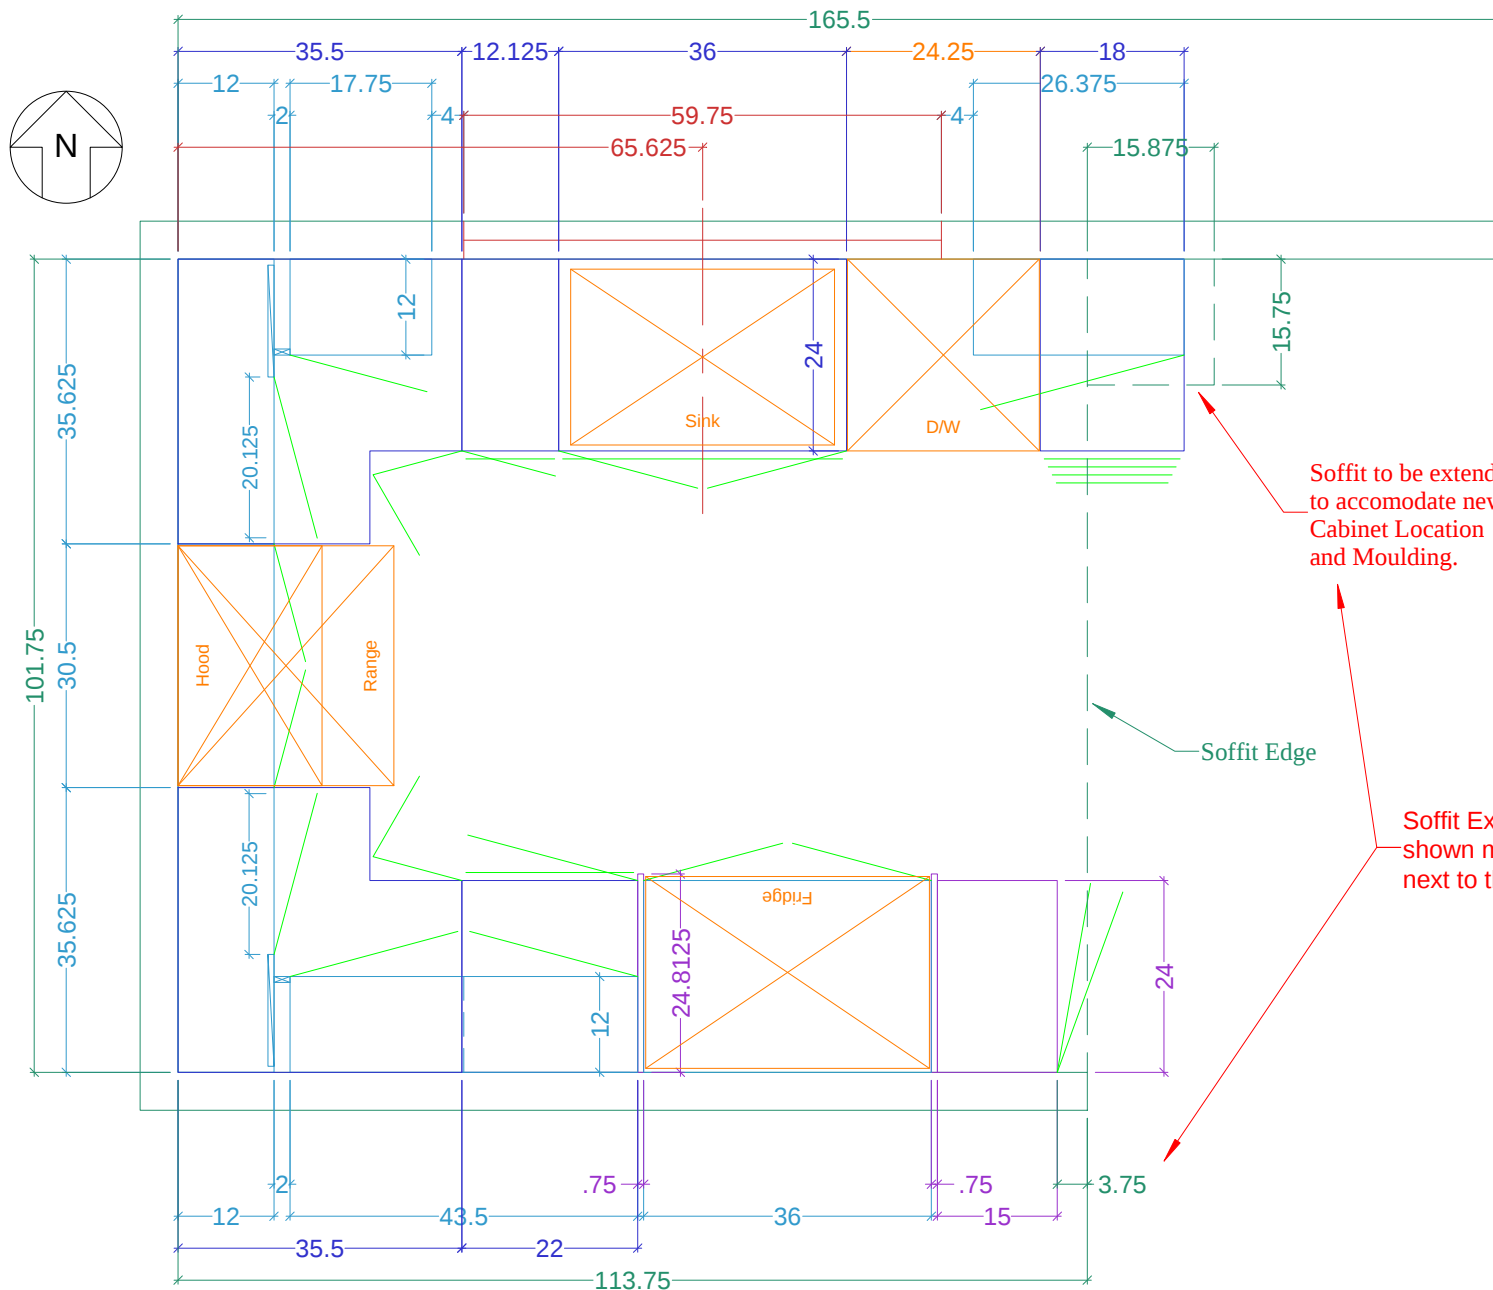

## PLAN View -- The Walls

Name: Atlantis--Havanas

Scale: 1/2" = 1' 0"

Dr. by: Brian

Project: KITCHEN Cabinetry

REV:

Date: 04.22.2013

Size: 'A' 8.5" x 11"