


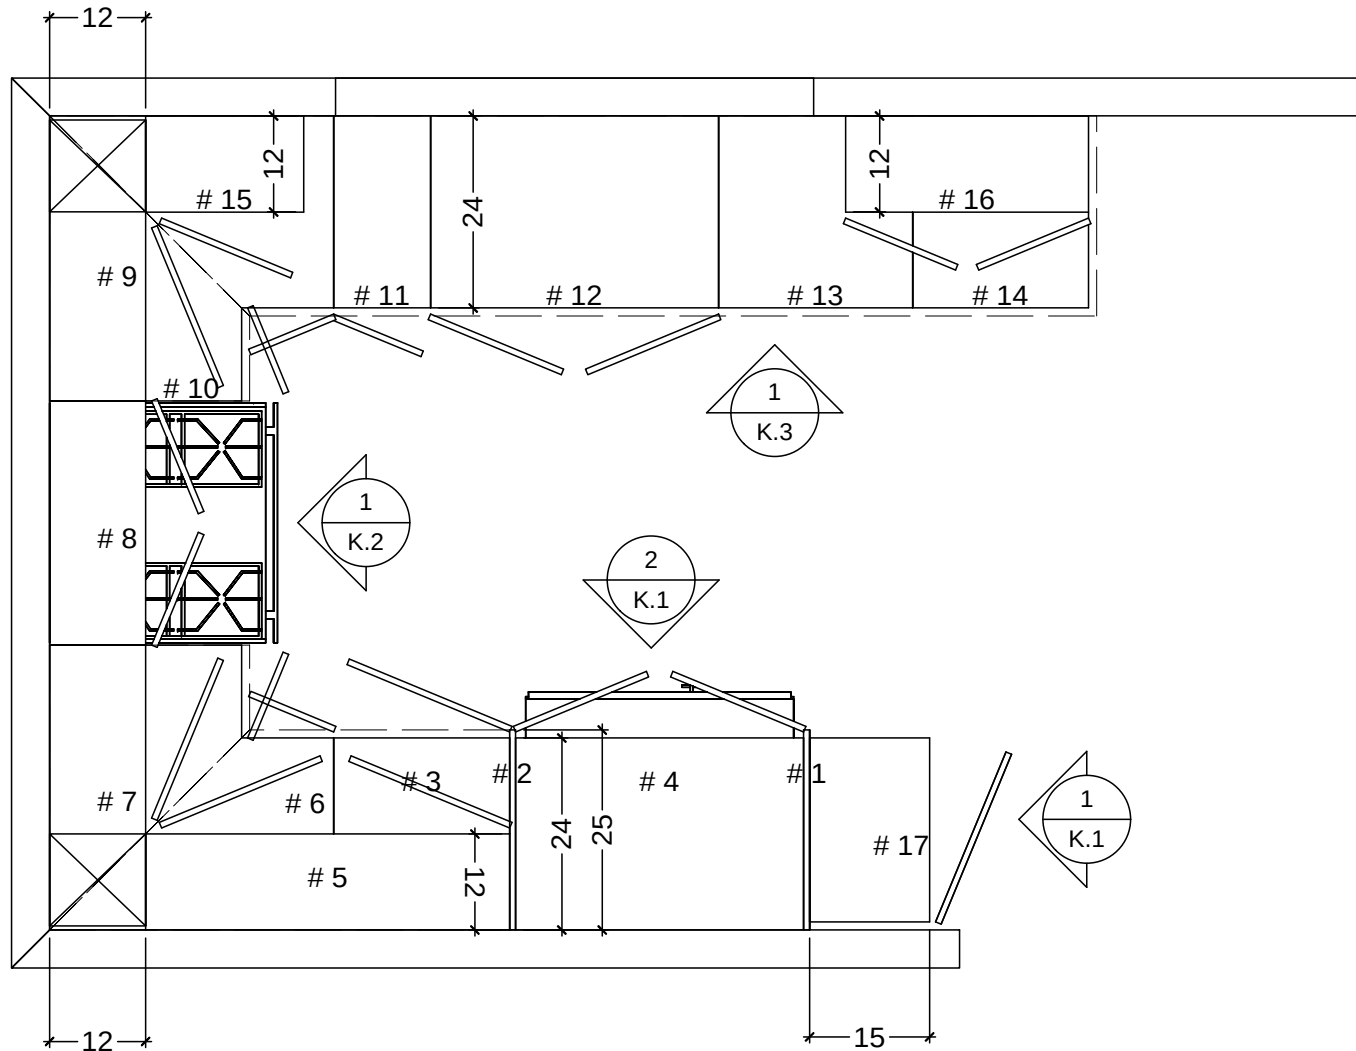


SCALE: 1/2" = 1' 0"



K.O

04/30/2013


* 96 *
 * 3 *
 * 87 *
 * 5 1/2 *
 * 81 1/2 *
 * 9 *

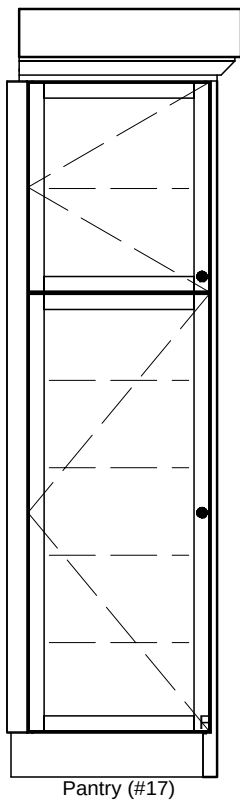

1 * 23 * 1
 * 25 *

* 96 *
 * 3 *
 * 32 3/4 *
 * 17 *
 * 1 1/2 *
 * 37 1/4 *
 * 5 1/2 *
 * 30 1/4 *
 * 17 *
 * 16 3/4 *
 * 9 *

* 19 1/2 * 36 3/4 45 1/2 * 12 *

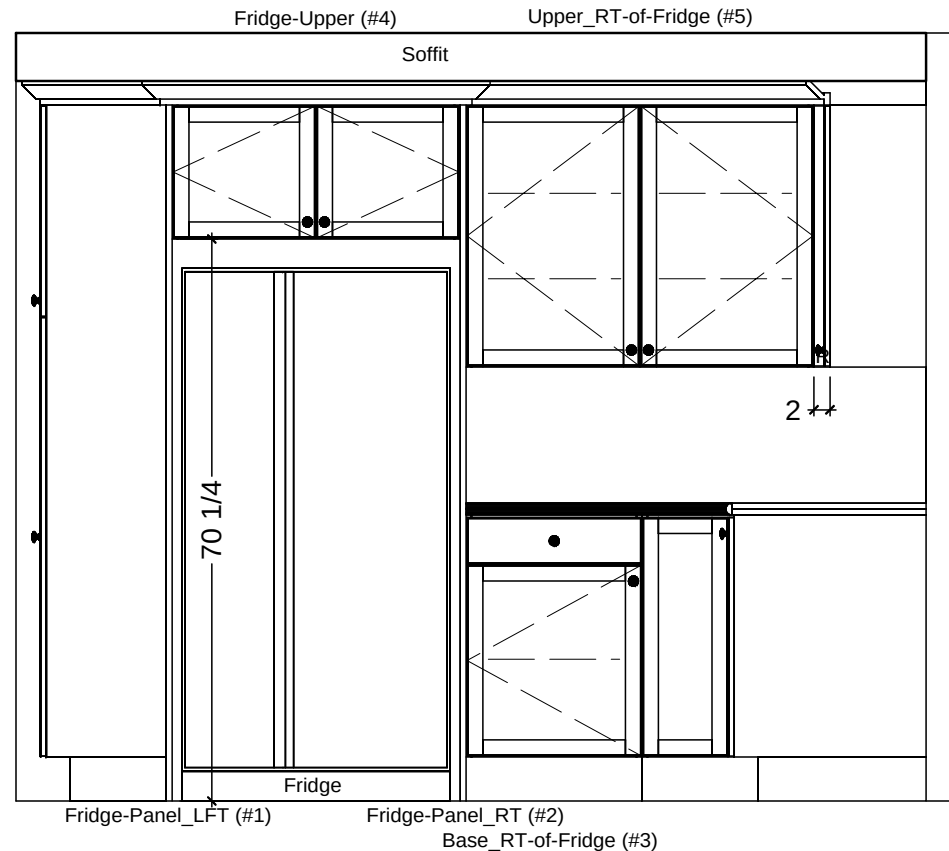

* 18 3/4 * 36 3/4 22 * 35 1/2 *
 * 113 3/4 *

1

KITCHEN ELEVATION - WEST

SCALE: 1/2" = 1' 0"

2

KITCHEN ELEVATION - SOUTH

SCALE: 1/2" = 1' 0"

Classic Bath Designs, Inc.
 11544 Sheldon St., Sun Valley, CA 91352
 818.767.1144 fax: 818.767.1278



Cust: Atlantis for Havanas

PO# SnglFamDwelling

Scale: As Noted

KITCHEN

Approved _____


Job: FL_WhMel/PG:perSample_IntEB:WhMel

Size: A

Dr By: Brian

04/30/2013

K.1

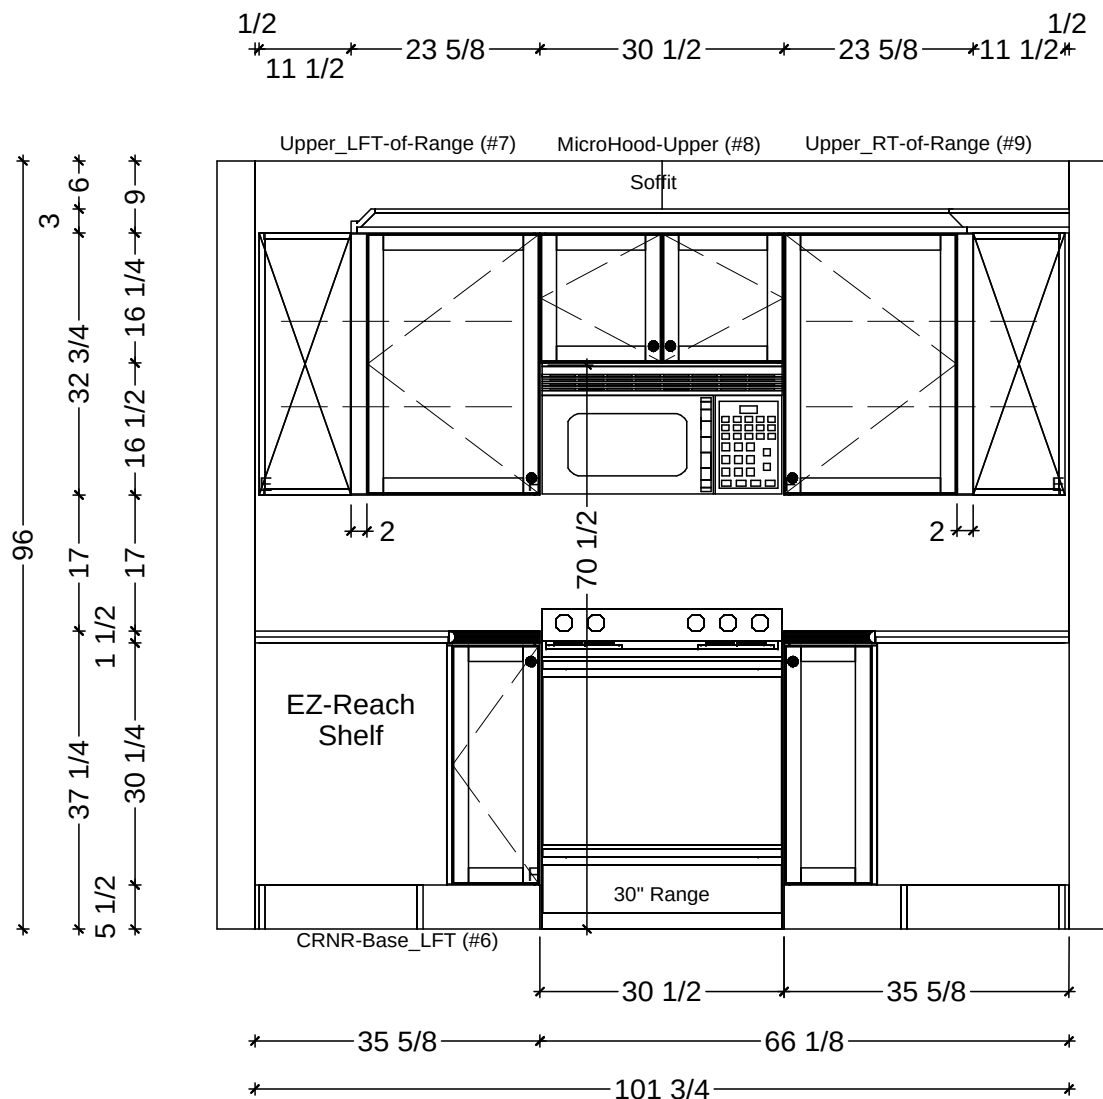

1

KITCHEN ELEVATION - WEST

SCALE: 1/2" = 1' 0"

Classic Bath Designs, Inc.

11544 Sheldon St., Sun Valley, CA 91352
818.767.1144 fax: 818.767.1278



Cust: Atlantis for Havanas

PO# SnglFamDwelling

Scale: As Noted

KITCHEN

Approved _____


Job: FL_WhMel/PG:perSample_IntEB:WhMel

Size: A

Dr By: Brian

04/30/2013

K.2

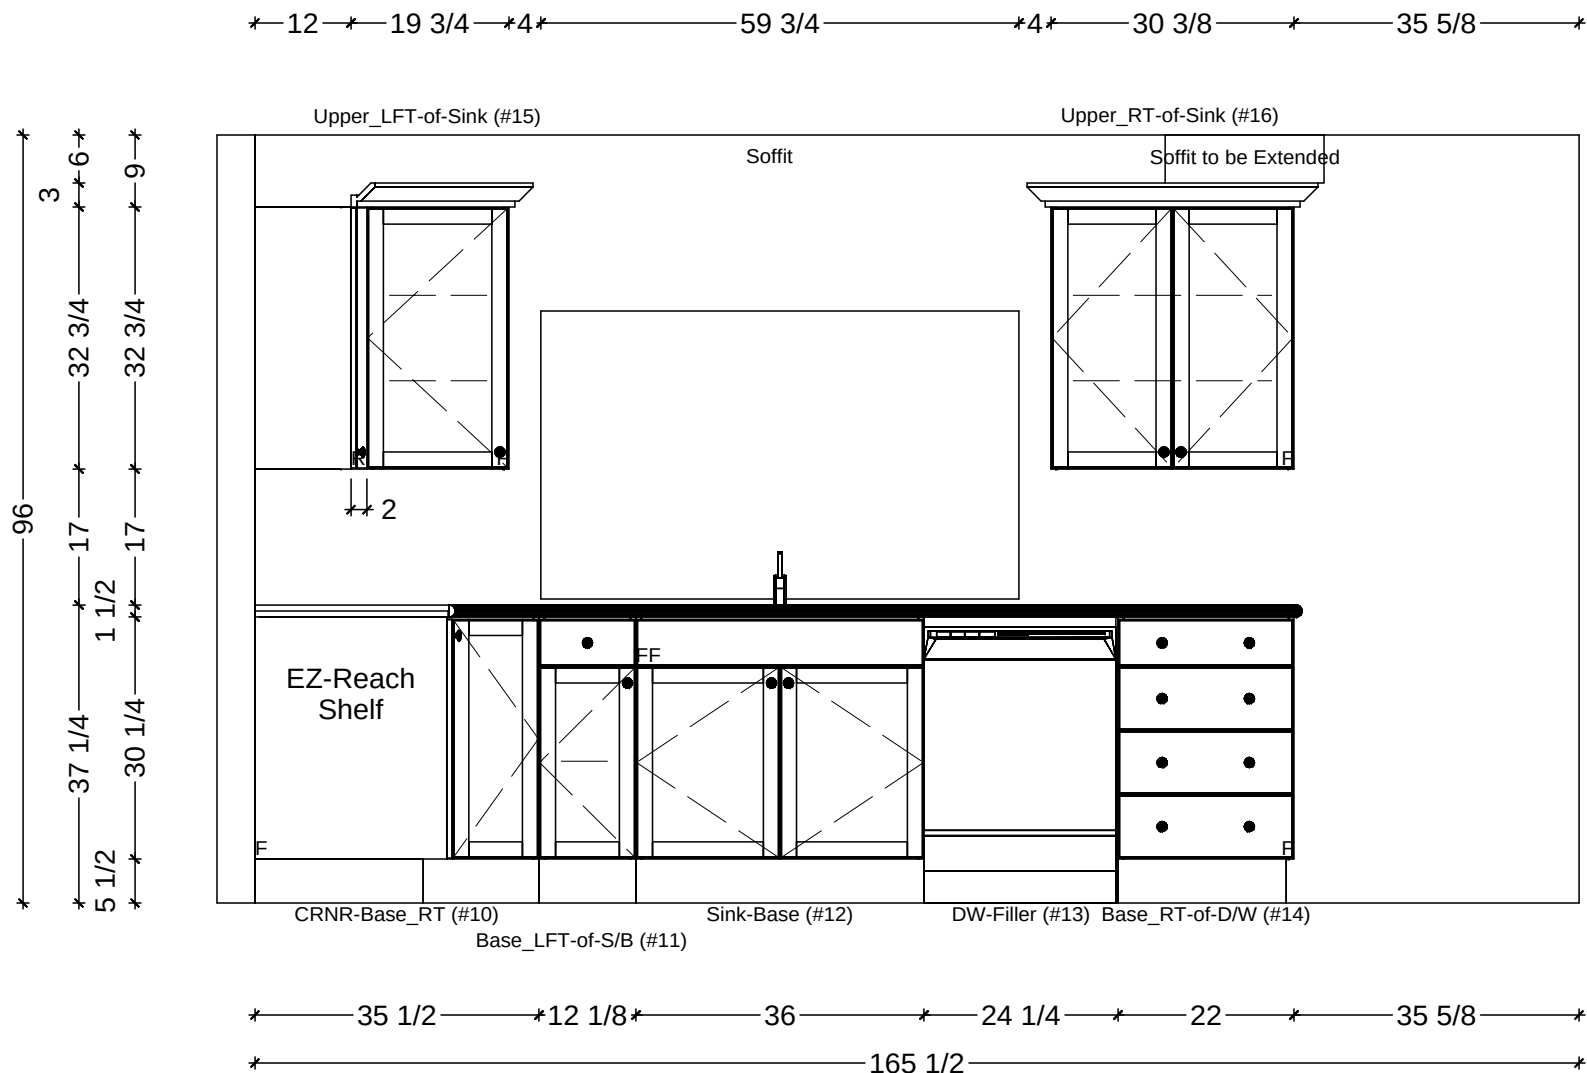

1

KITCHEN ELEVATION - NORTH

SCALE: 1/2" = 1' 0"

Classic Bath Designs, Inc.

11544 Sheldon St., Sun Valley, CA 91352
818.767.1144 fax: 818.767.1278



Cust: Atlantis for Havanas

PO# SnglFamDwelling

Scale: As Noted

KITCHEN

Approved _____


Job: FL_WhMel/Pg:perSample_IntEB:WhMel

Size: A

Dr By: Brian

04/30/2013

K.3

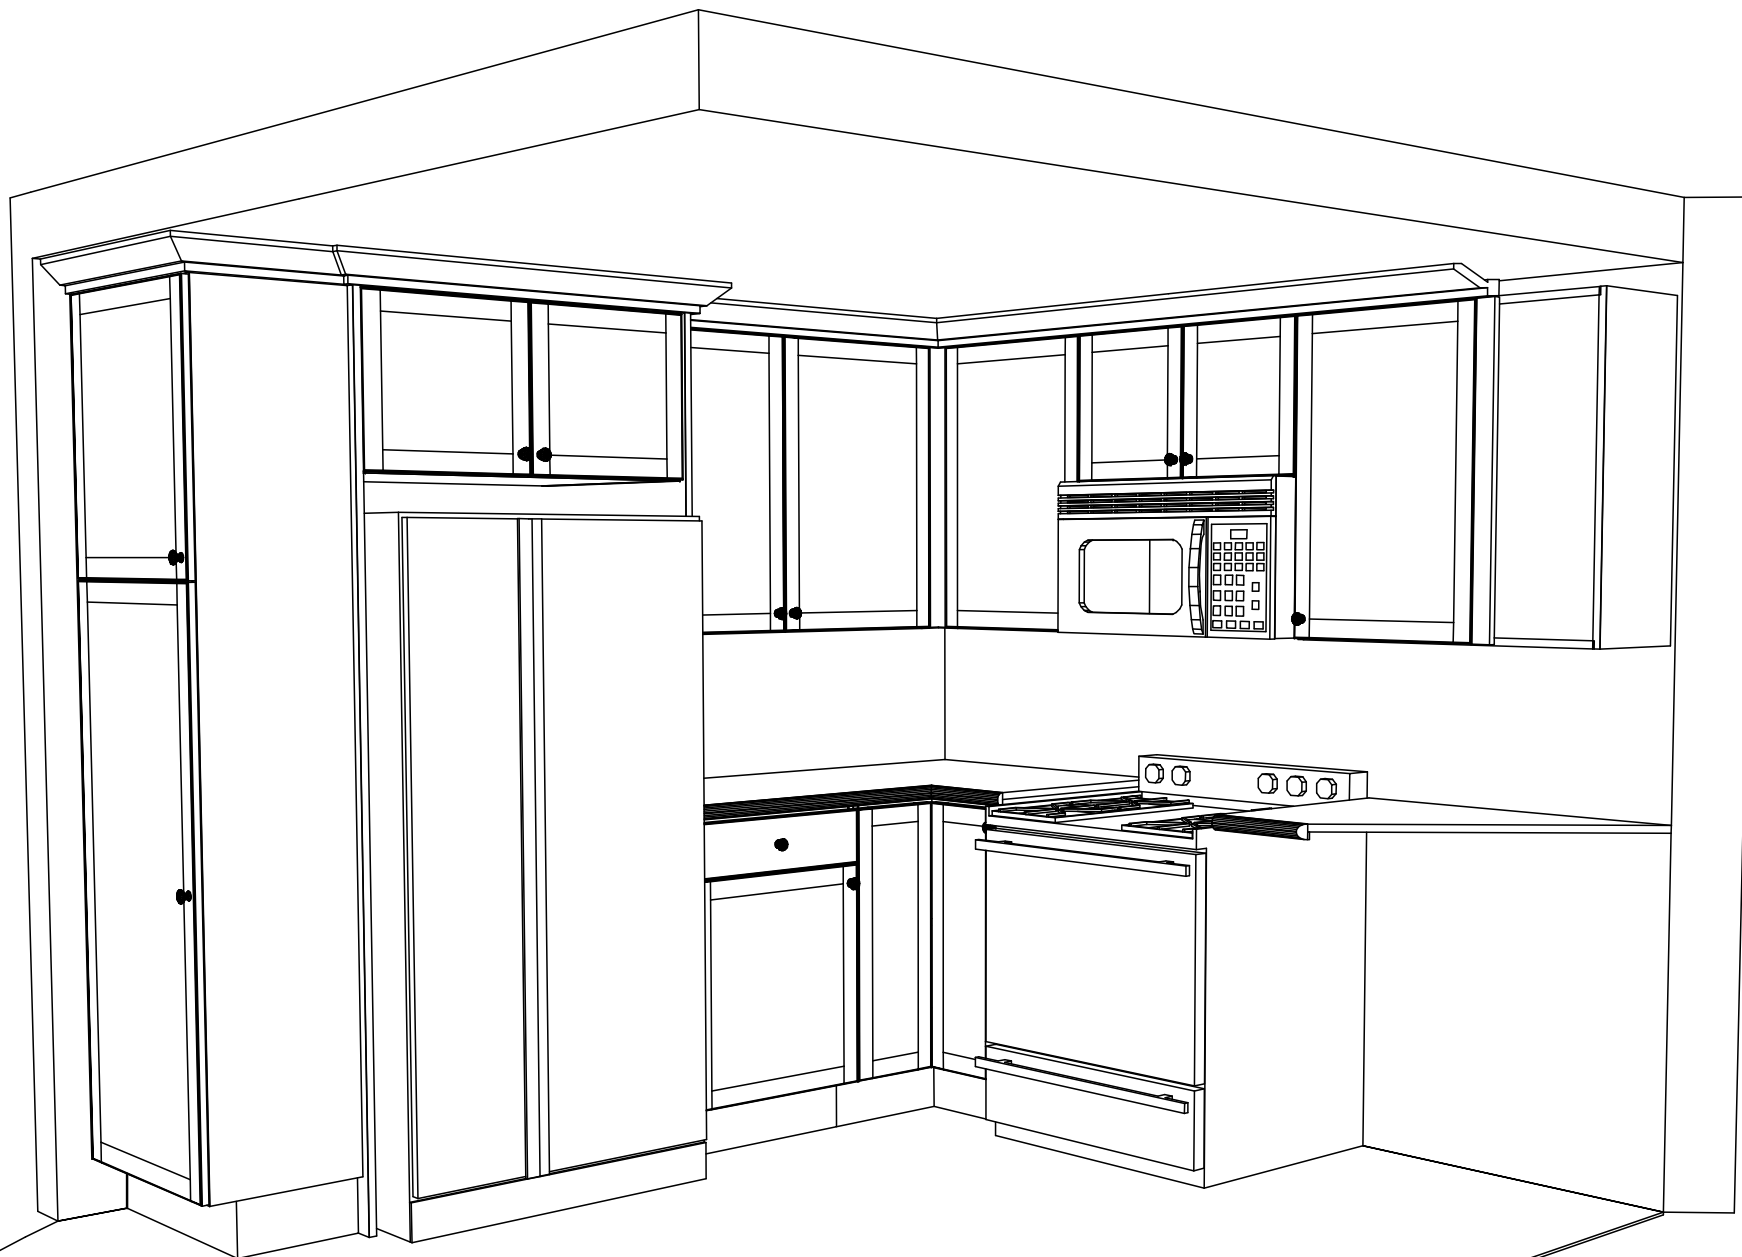

Classic Bath Designs, Inc.
 11544 Sheldon St., Sun Valley, CA 91352
 818.767.1144 fax: 818.767.1278



Cust: **Atlantis for Havanas**

PO# **SnglFamDwelling**

Scale: **As Noted**

KITCHEN

Approved _____


Job: **FL_WhMel/PG:perSample IntEB:WhMel**

Size: A

Dr By: **Brian**

04/30/2013

Persp

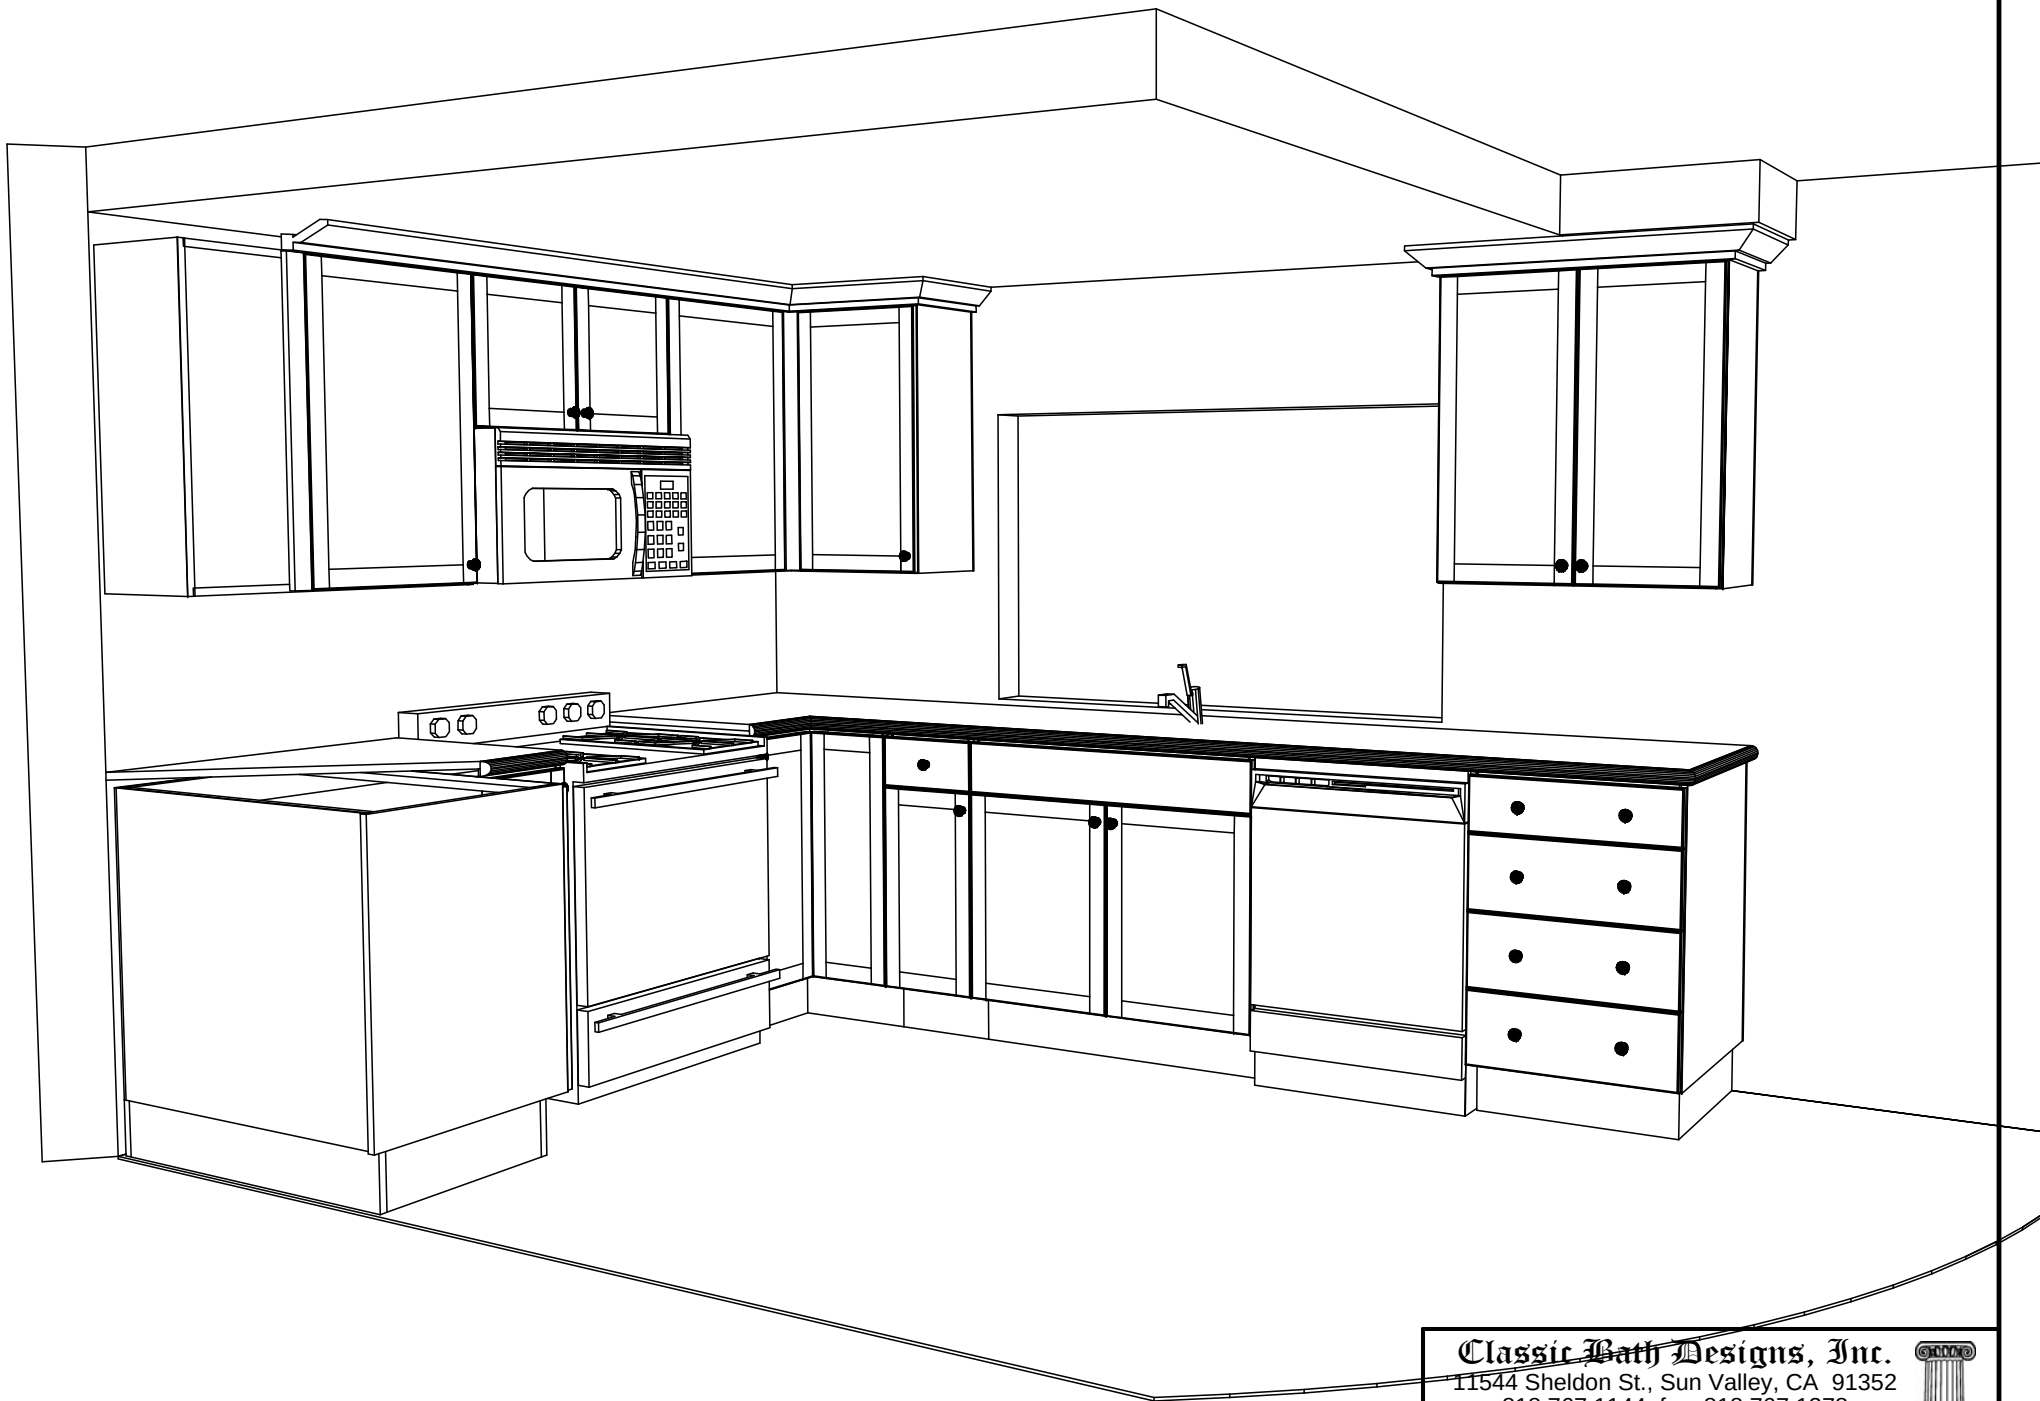

Classic Bath Designs, Inc.

11544 Sheldon St., Sun Valley, CA 91352
818.767.1144 fax: 818.767.1278



Cust: Atlantis for Havanas

PO# SnglFamDwelling

Scale: As Noted

KITCHEN

Approved _____

Job: FL_WhMel/PG:perSample_IntEB:WhMel

Size: A

Dr By: Brian

04/30/2013

Persp