



-----128 13/16-----
 -----16-----44 5/8-----66 3/16-----
 1
 -----15-----24 5/16-----27-----36-----24-----

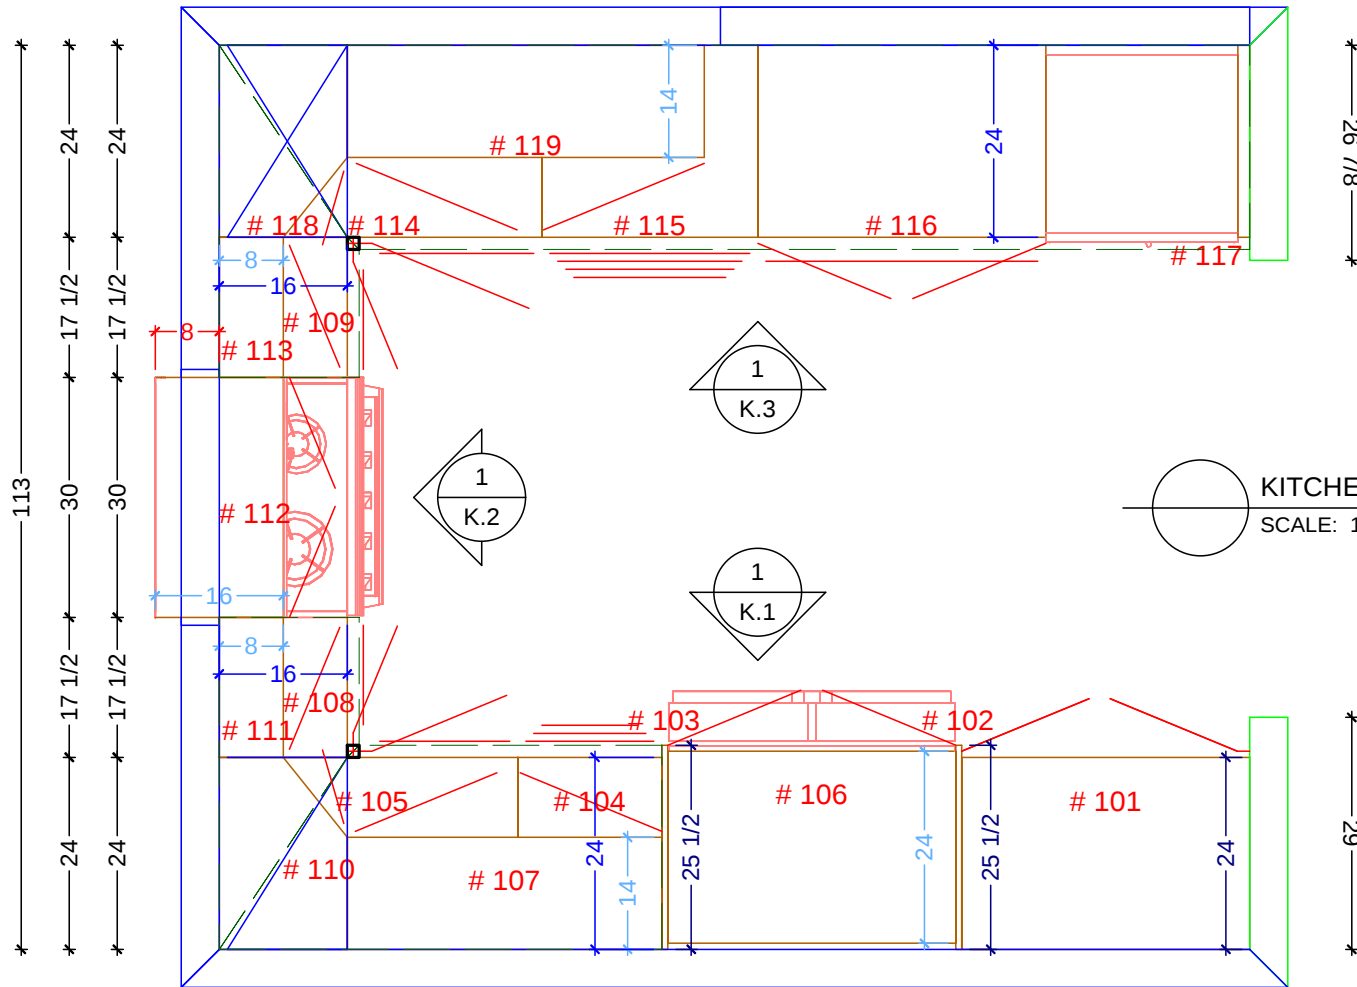

KITCHEN CABINETRY FLOOR PLAN
 SCALE: 1/2" = 1' 0"

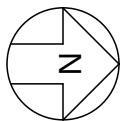

1
 **-----15-----21 5/16-----18-----3/4-----36-----3/4-----36-----*
 -----16-----39 5/16-----36-----36 3/4-----
 -----128 13/16-----

Classic Bath Designs, Inc.
 11544 Sheldon St., Sun Valley, CA 91352
 818.767.1144 fax: 818.767.1278



Cust: Blackwell for O'Connor

PO# DWELLING

Scale: As Noted

KITCHEN

Approved _____


Job: FL-S_MIWWh/Alder:perSample_IntEB:MIWh

Size: A

Dr By: Brian

02/07/2017

K.0

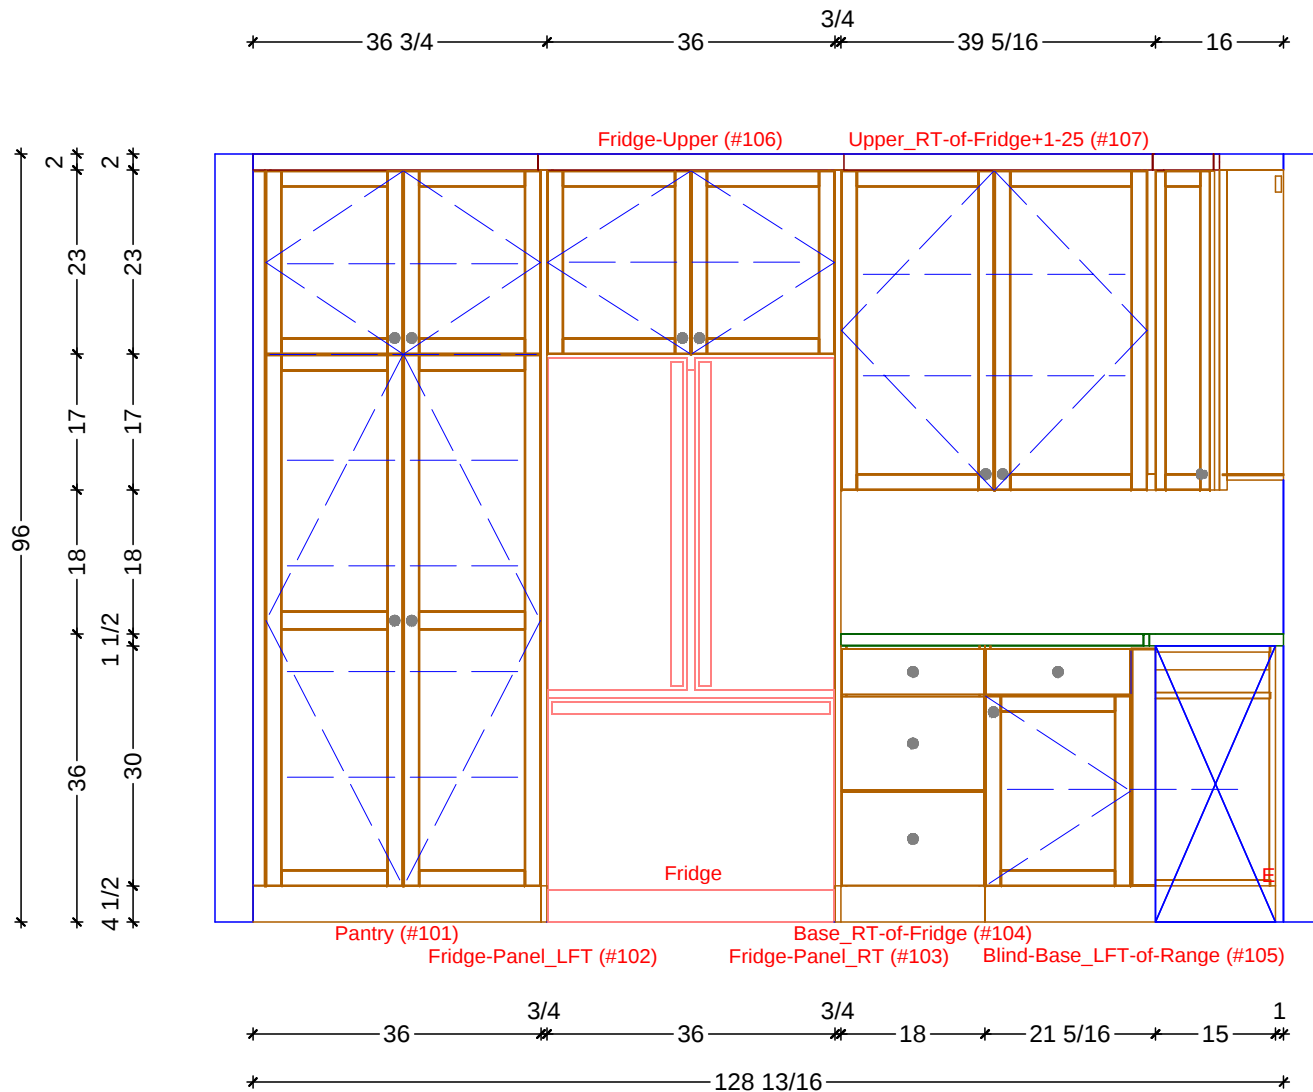

1

KITCHEN ELEVATION - EAST

SCALE: 1/2" = 1' 0"

Classic Bath Designs, Inc.
 11544 Sheldon St., Sun Valley, CA 91352
 818.767.1144 fax: 818.767.1278



Cust: Blackwell for O'Connor

PO# DWELLING

Scale: As Noted

KITCHEN

Approved _____


Job: FL-S_MIWh/Alder:perSample_IntEB:MIWh

Size: A

Dr By: Brian

02/07/2017

K.1

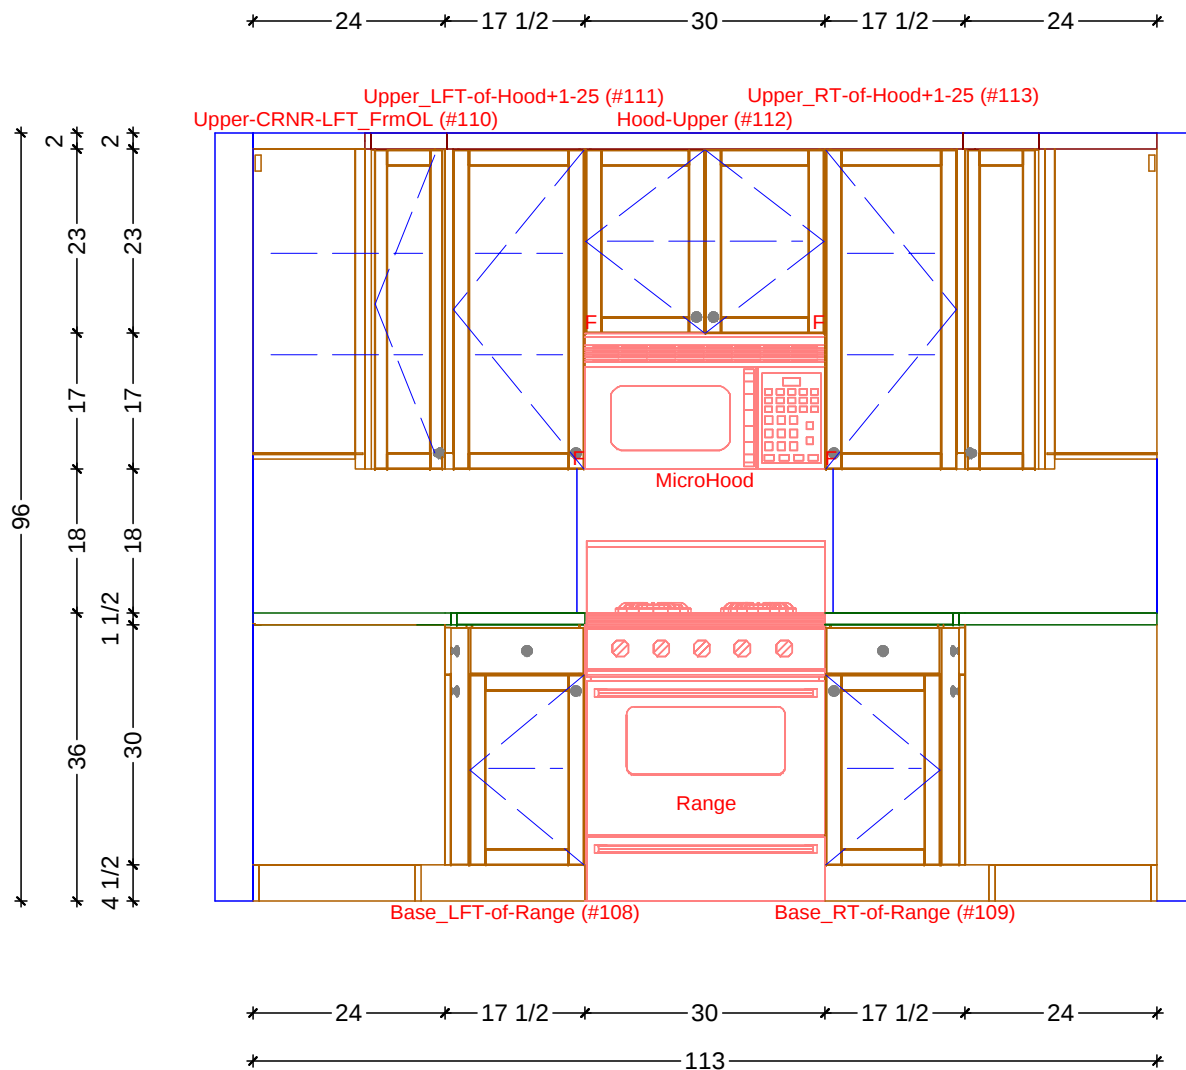

1

KITCHEN ELEVATION - SOUTH

SCALE: 1/2" = 1' 0"

Classic Bath Designs, Inc.

11544 Sheldon St., Sun Valley, CA 91352
818.767.1144 fax: 818.767.1278



Cust: Blackwell for O'Connor

PO# DWELLING

Scale: As Noted

KITCHEN

Approved _____


Job: FL-S_MIWWh/Alder:perSample_IntEB:MIWh

Size: A

Dr By: Brian

02/07/2017

K.2

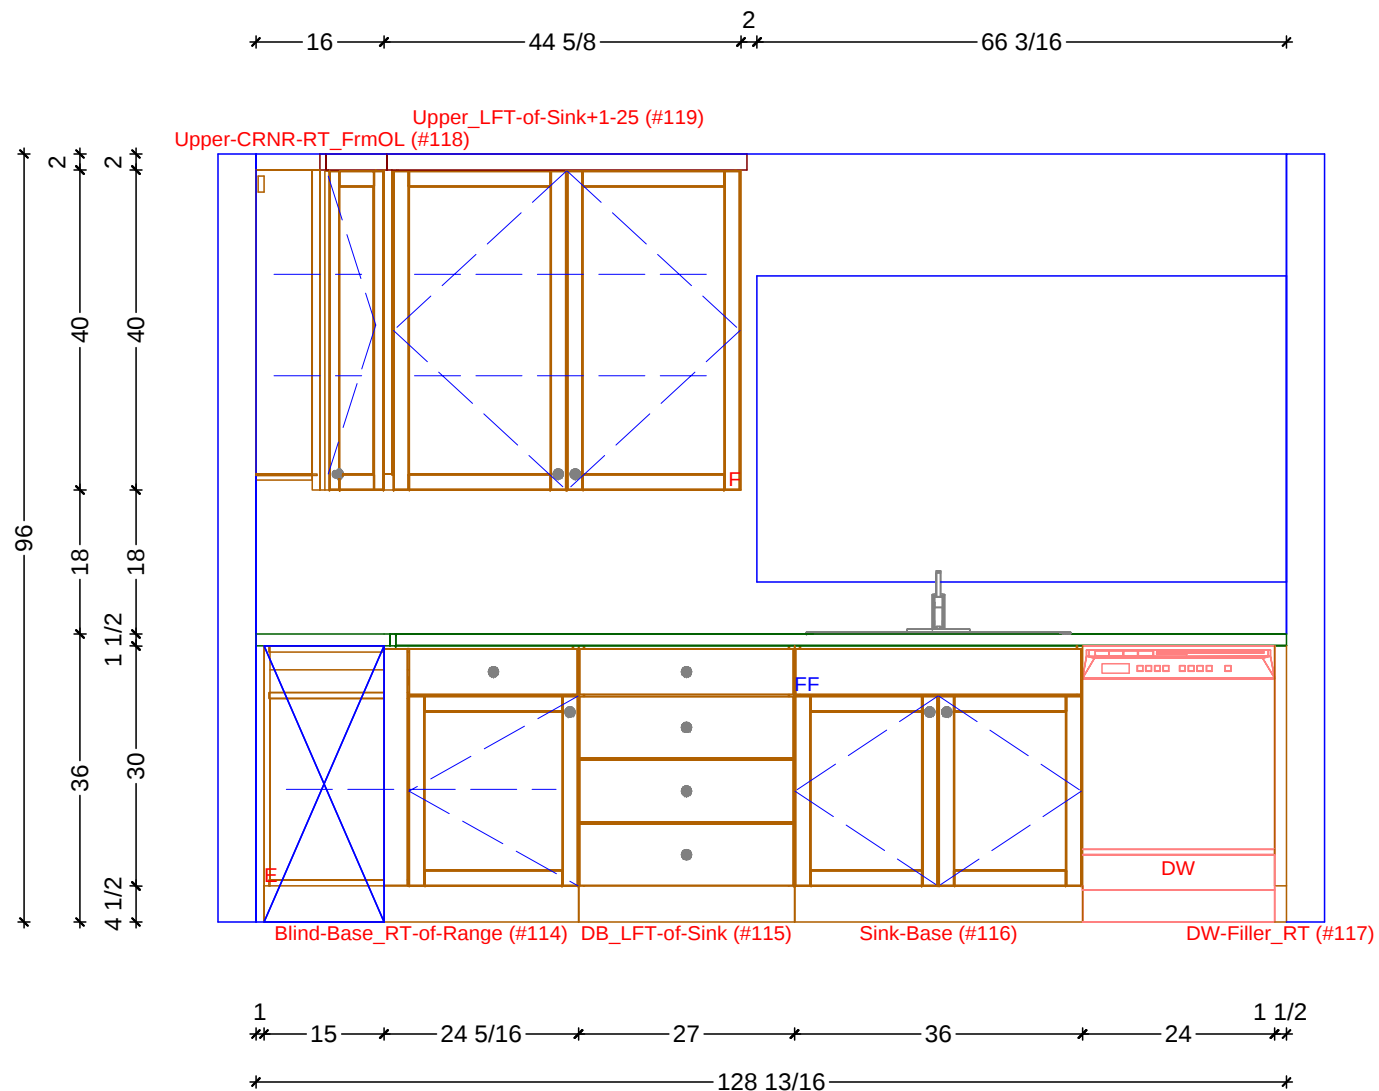

1 KITCHEN ELEVATION - WEST
SCALE: 1/2" = 1' 0"

Classic Bath Designs, Inc.
11544 Sheldon St., Sun Valley, CA 91352
818.767.1144 fax: 818.767.1278

Cust: Blackwell for O'Connor

PO# DWELLING

Scale: As Noted

KITCHEN

Approved _____

Job: FL-S_MIWWh/Alder:perSample_IntEB:MIWh

Size: A

Dr By: Brian

02/07/2017

K.3



Classic Bath Designs, Inc.
 11544 Sheldon St., Sun Valley, CA 91352
 818.767.1144 fax: 818.767.1278



Cust: Blackwell for O'Connor

PO# DWELLING

Scale: As Noted

KITCHEN

Approved _____


Job: FL-S_MIWWh/Alder:perSample_IntEB:MIWh

Size: A

Dr By: Brian

02/07/2017

Rndr

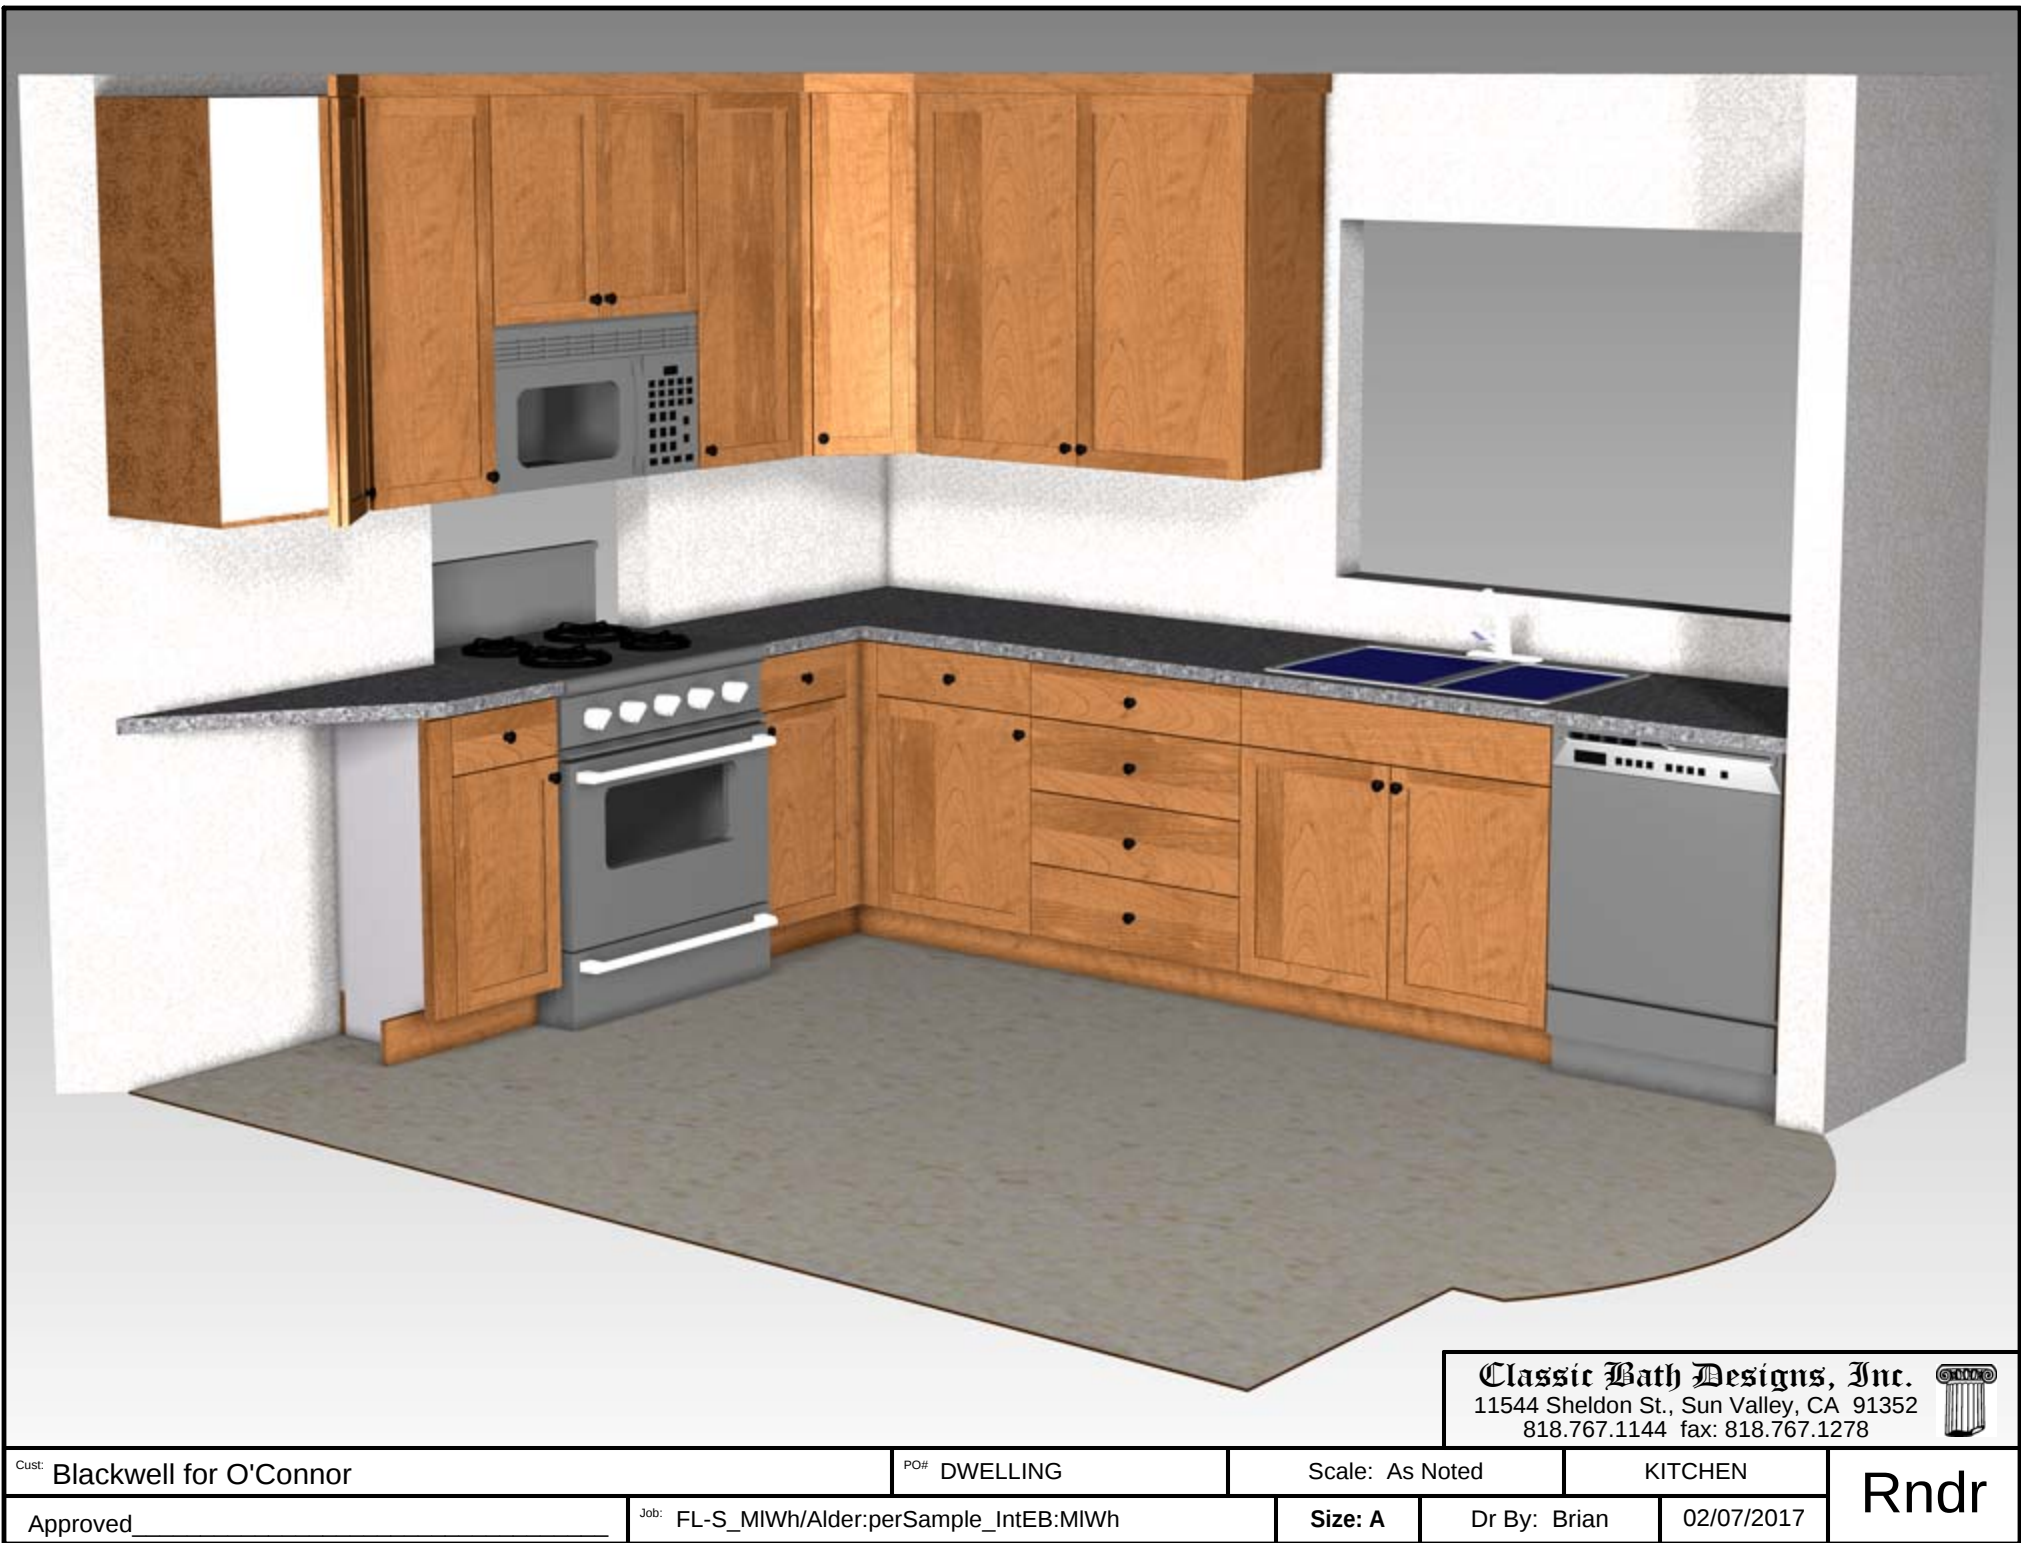

Classic Bath Designs, Inc.
11544 Sheldon St., Sun Valley, CA 91352
818.767.1144 fax: 818.767.1278



Cust: Blackwell for O'Connor			PO# DWELLING		Scale: As Noted		KITCHEN		Rndr
Approved_____		Job: FL-S_MIWh/Alder:perSample_IntEB:MIWh			Size: A	Dr By: Brian		02/07/2017	