



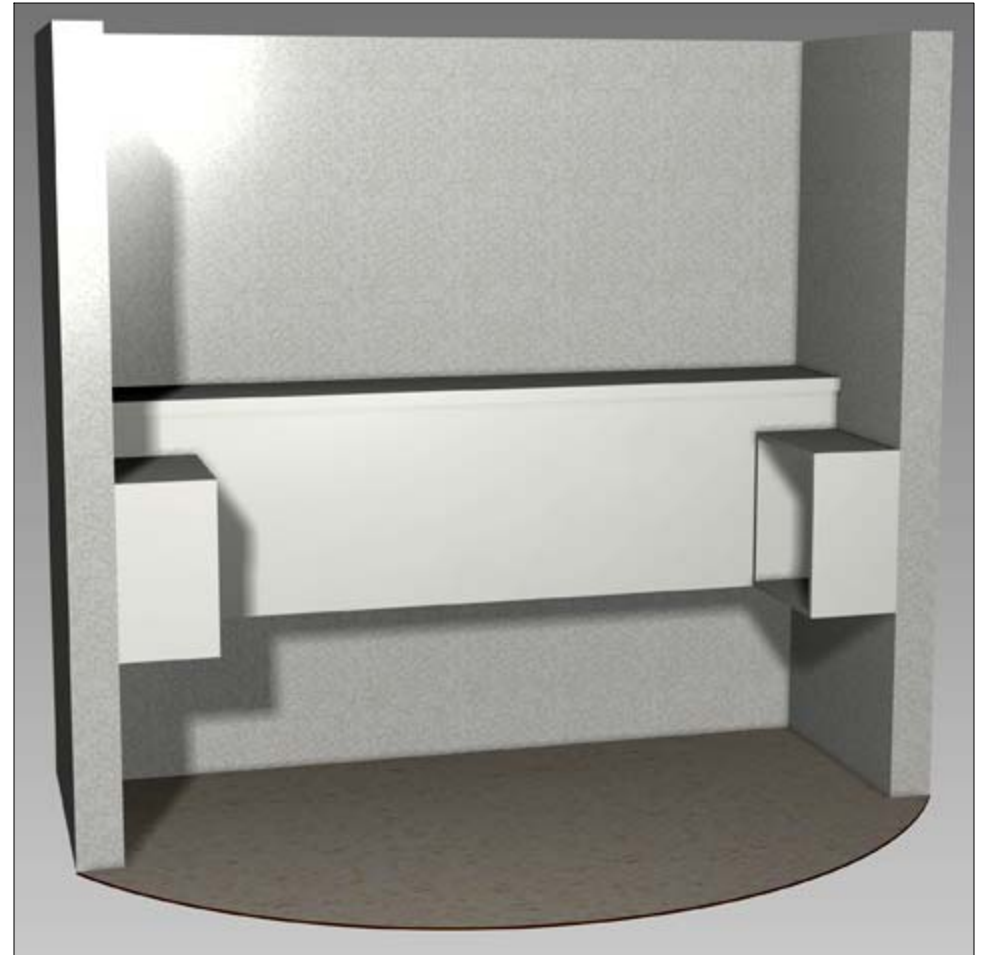

Classic Bath Designs, Inc.
 11544 Sheldon St., Sun Valley, CA 91352
 818.767.1144 fax: 818.767.1278

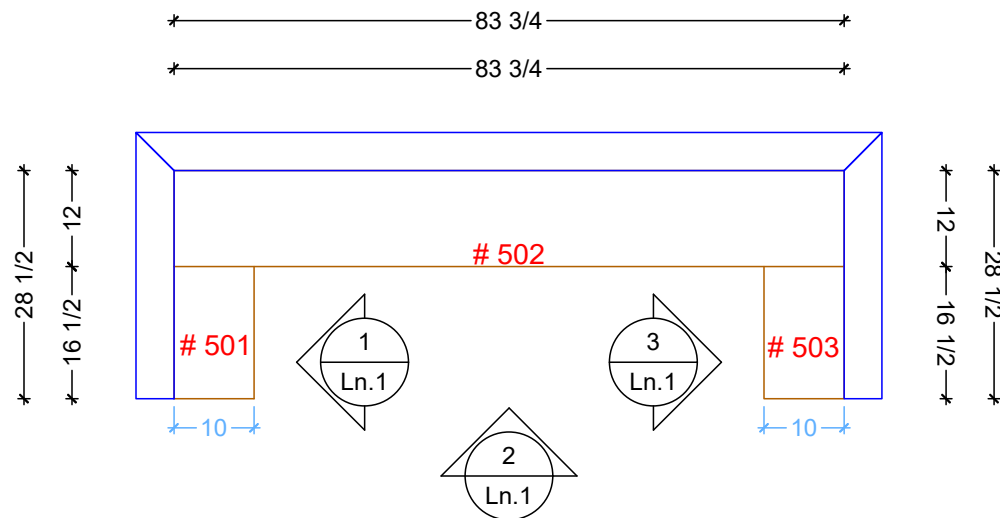

Cust: Blackwell for O'Connor

PO# DWELLING

Scale: As Noted

LANDING NICHE

Approved _____


Job: FL-S_MIWWh/Alder:perSample_IntEB:MIWWh

Size: A

Dr By: Brian

03/11/2017

Ln.0

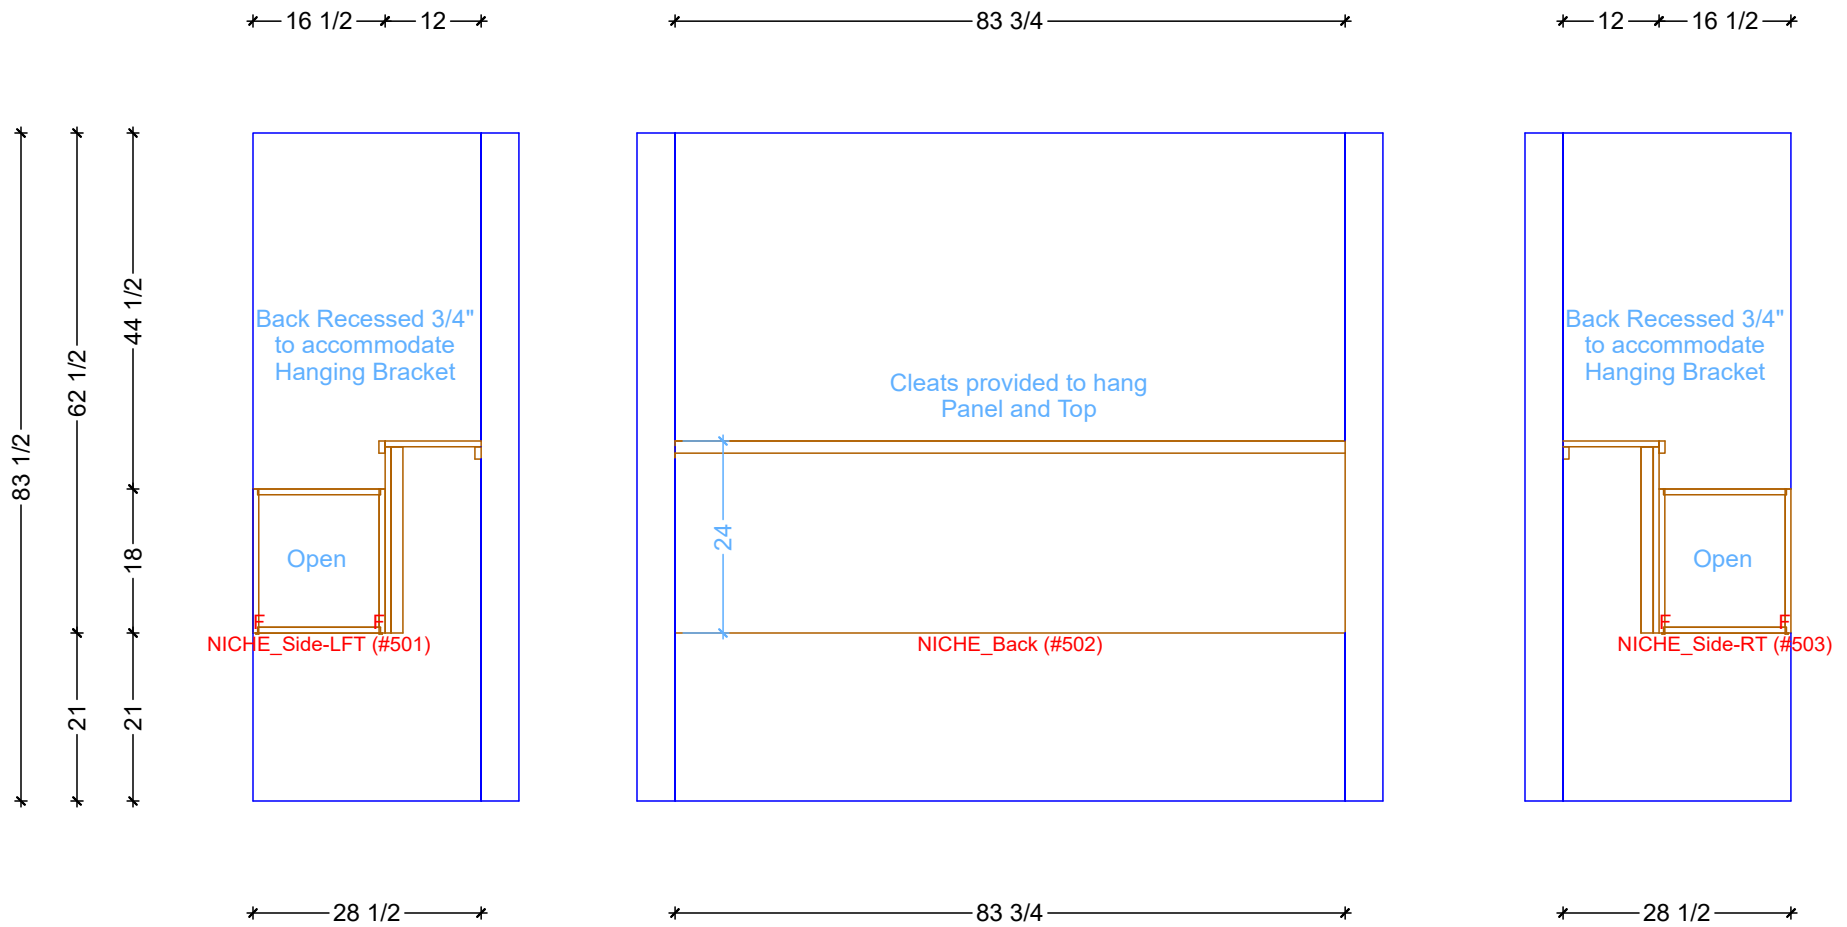

1 NICHE ELEVATION - LEFT
SCALE: 1/2" = 1' 0"

2 NICHE ELEVATION - FRONT
SCALE: 1/2" = 1' 0"

3 NICHE ELEVATION - RIGHT
SCALE: 1/2" = 1' 0"

Classic Bath Designs, Inc.
11544 Sheldon St., Sun Valley, CA 91352
818.767.1144 fax: 818.767.1278

Cust: Blackwell for O'Connor

PO# DWELLING

Scale: As Noted

LANDING NICHE

Approved _____

Job: FL-S_MIWWh/Alder:perSample_IntEB:MIWh

Size: A

Dr By: Brian

03/11/2017

Ln.1