
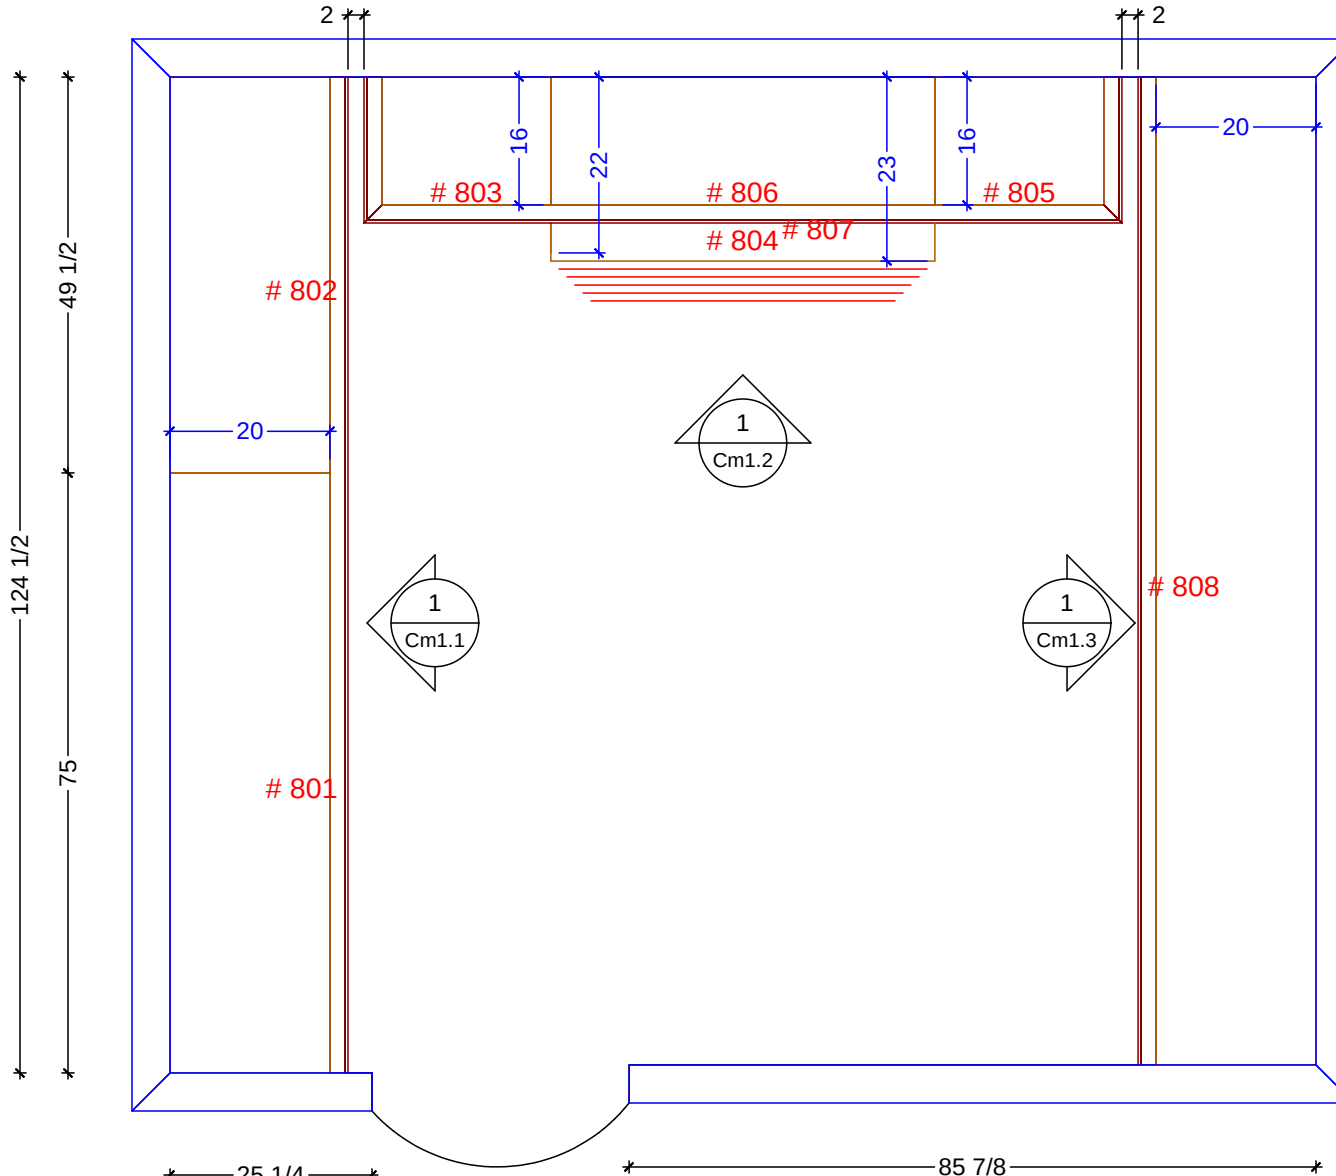


143 1/4

47 5/8 48 47 5/8

26 1/2 21 1/8 48 21 1/8 26 1/2

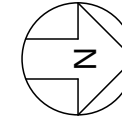

123 1/2

123 1/2

CLOSET-MASTER1 CABINETRY FLOOR PLAN

SCALE: 1/2" = 1' 0"

Classic Bath Designs, Inc.
 11544 Sheldon St., Sun Valley, CA 91352
 818.767.1144 fax: 818.767.1278



Cust: Dutton for Cui

PO# DWELLING

Scale: As Noted

CLOSET-MASTER1

Approved _____


Job: FL-S/FI-S_PreFIN/PG-UnFin_IntEB:PreFIN

Size: A

Dr By: Brian

10/29/15

Cm1.0

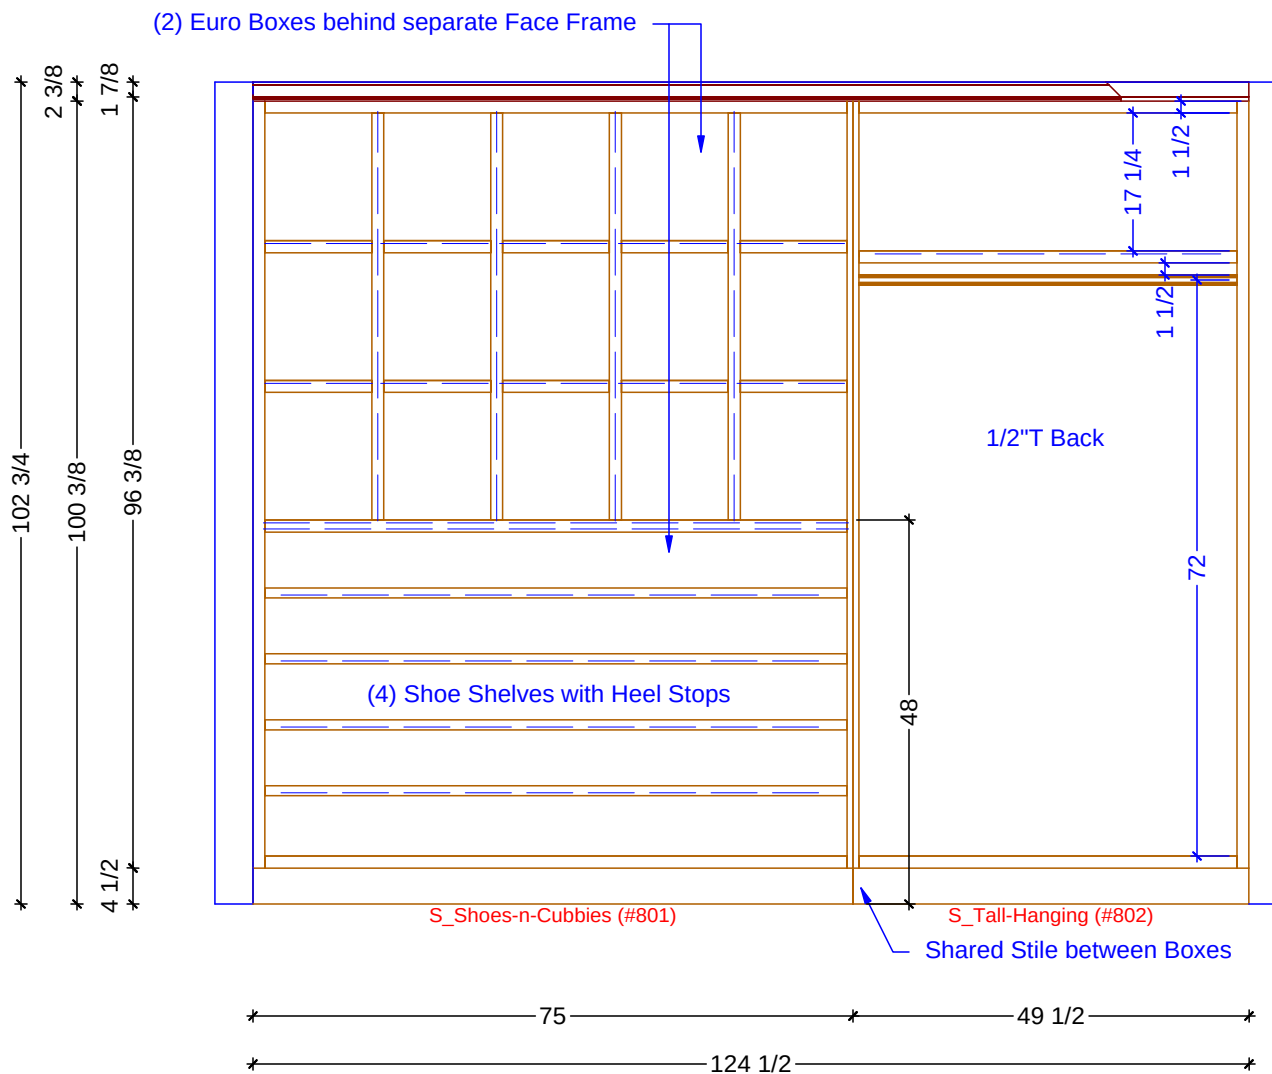

1 CLOSET-MASTER1 ELEVATION - SOUTH
SCALE: 1/2" = 1' 0"

Classic Bath Designs, Inc.
11544 Sheldon St., Sun Valley, CA 91352
818.767.1144 fax: 818.767.1278



Cust: Dutton for Cui

PO# DWELLING

Scale: As Noted

CLOSET-MASTER1

Approved _____



Job: FL-S/FI-S_PreFIN/PG-UnFin_IntEB:PreFIN

Size: A

Dr By: Brian

10/29/15

Cm1.1

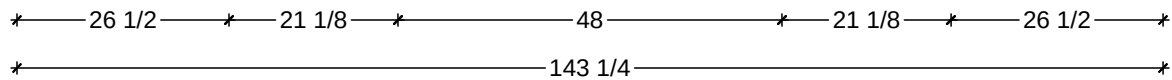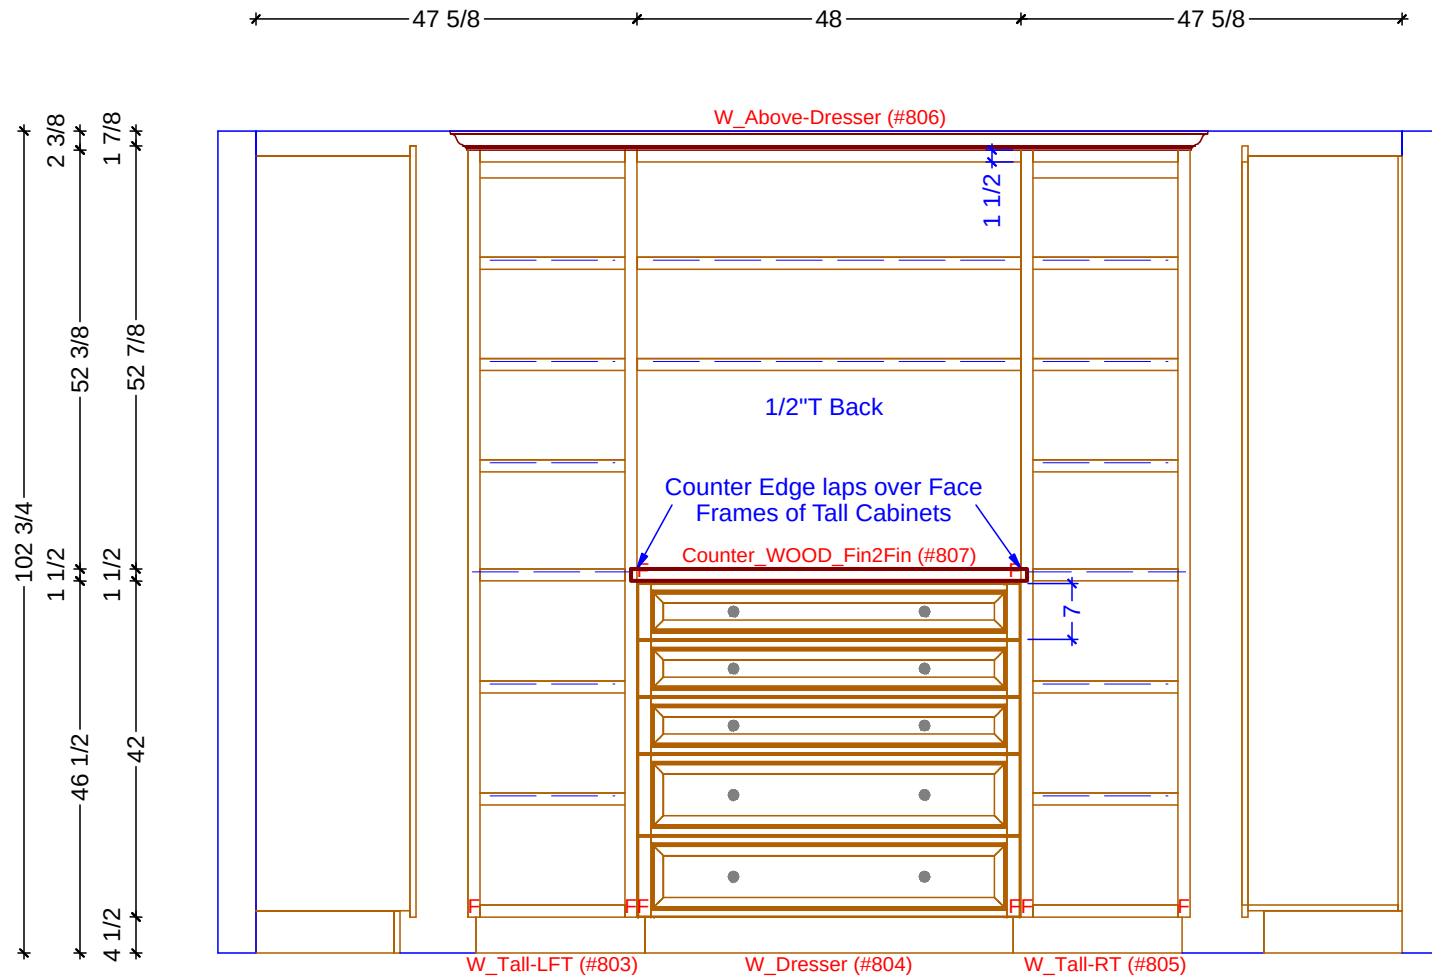

1 CLOSET-MASTER1 ELEVATION - WEST
SCALE: 1/2" = 1' 0"

Classic Bath Designs, Inc.
11544 Sheldon St., Sun Valley, CA 91352
818.767.1144 fax: 818.767.1278



Cust: Dutton for Cui

PO# DWELLING

Scale: As Noted

CLOSET-MASTER1

Approved _____


Job: FL-S/FI-S_PreFIN/PG-UnFin_IntEB:PreFIN

Size: A

Dr By: Brian

10/29/15

Cm1.2

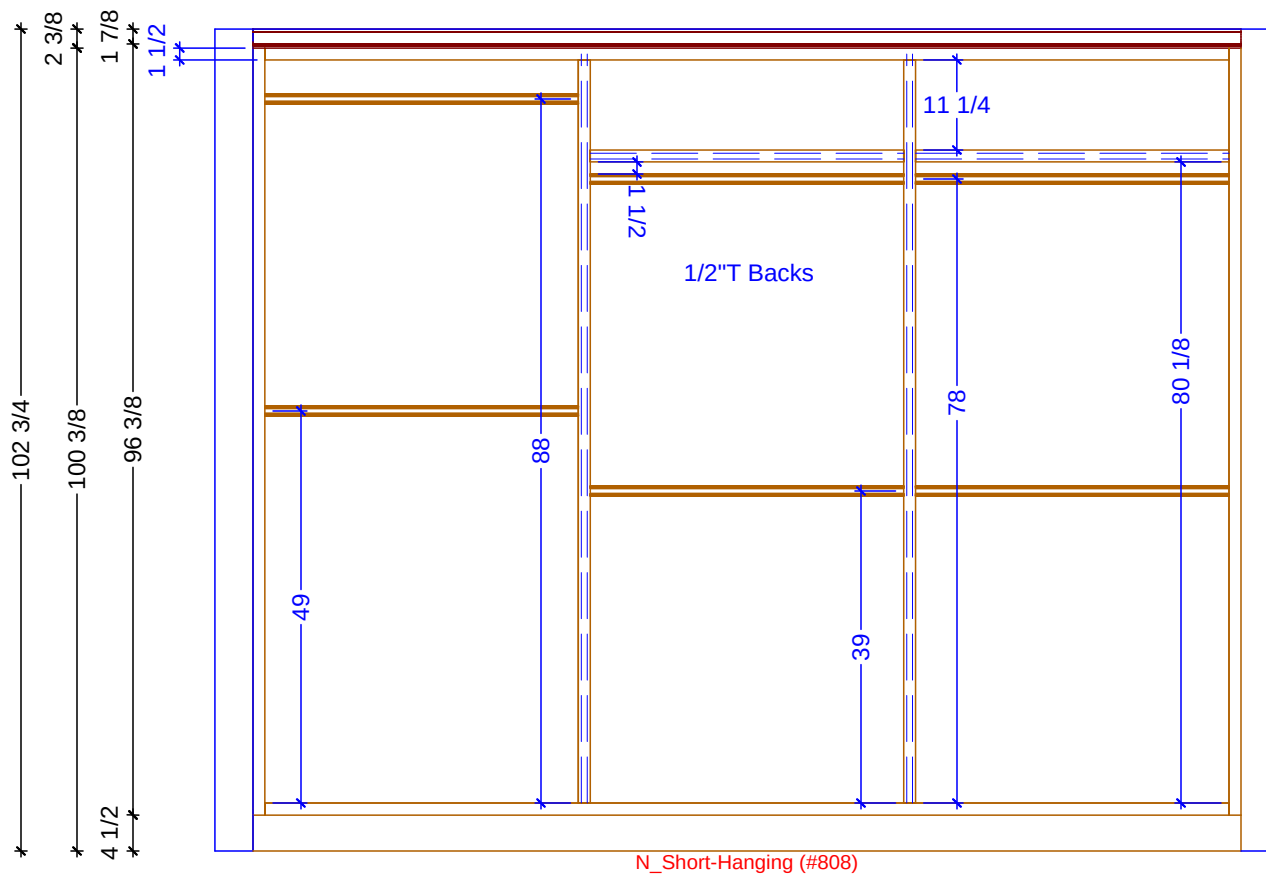

-----123 1/2-----

-----123 1/2-----

1 CLOSET-MASTER1 ELEVATION - NORTH

SCALE: 1/2" = 1' 0"

Classic Bath Designs, Inc.
 11544 Sheldon St., Sun Valley, CA 91352
 818.767.1144 fax: 818.767.1278



Cust: Dutton for Cui

PO# DWELLING

Scale: As Noted

CLOSET-MASTER1

Approved _____

Job: FL-S/FI-S_PreFIN/PG-UnFin_IntEB:PreFIN

Size: A

Dr By: Brian

10/29/15

Cm1.3



Classic Bath Designs, Inc.
 11544 Sheldon St., Sun Valley, CA 91352
 818.767.1144 fax: 818.767.1278



Cust: Dutton for Cui	PO# DWELLING	Scale: As Noted	CLOSET-MASTER1	Rndr
Approved _____	Job: FL-S/FI-S_PreFIN/PG-UnFin_IntEB:PreFIN	Size: A	Dr By: Brian	
10/29/15				



Classic Bath Designs, Inc.
 11544 Sheldon St., Sun Valley, CA 91352
 818.767.1144 fax: 818.767.1278



Cust: Dutton for Cui

PO# DWELLING

Scale: As Noted

CLOSET-MASTER1

Approved _____

Job: FL-S/FI-S_PreFIN/PG-UnFin_IntEB:PreFIN

Size: A

Dr By: Brian

10/29/15

Rndr