


Legend

- Wall Veneer
- Framing
- Base Cabinetry
- Upper Cabinetry
- Full-height Cabinetry
- Doors/DWR Fronts
- Counters
- Casings & Mouldings
- Electrical
- Plumbing - Waste
- Plumbing - Supply
- Plumbing - Gas

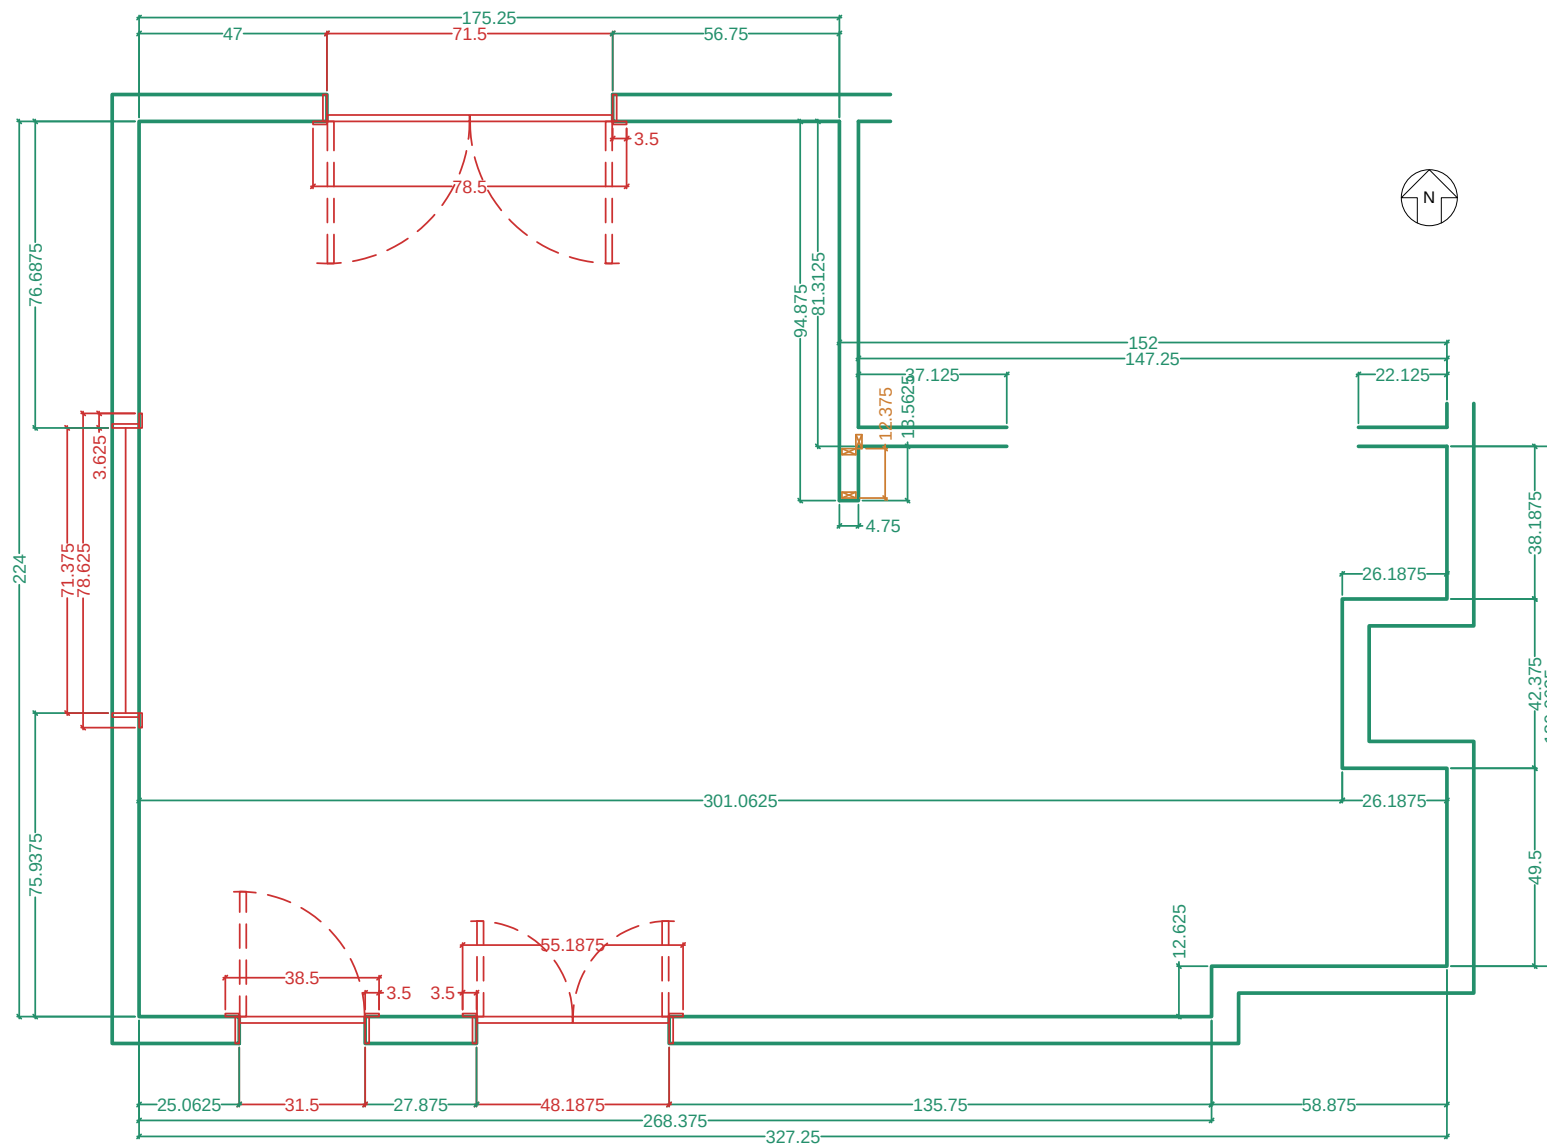

PLAN View -- the WALLs

Name: Fleming for Bowmont

Scale: 1/4" = 1' 0"

Size: 'A' 8.5" x 11"

Project: Dwelling Cabinetry - CLOSET-Hers

REV:

Dr. by: Brian

Date: 08.01.2013