


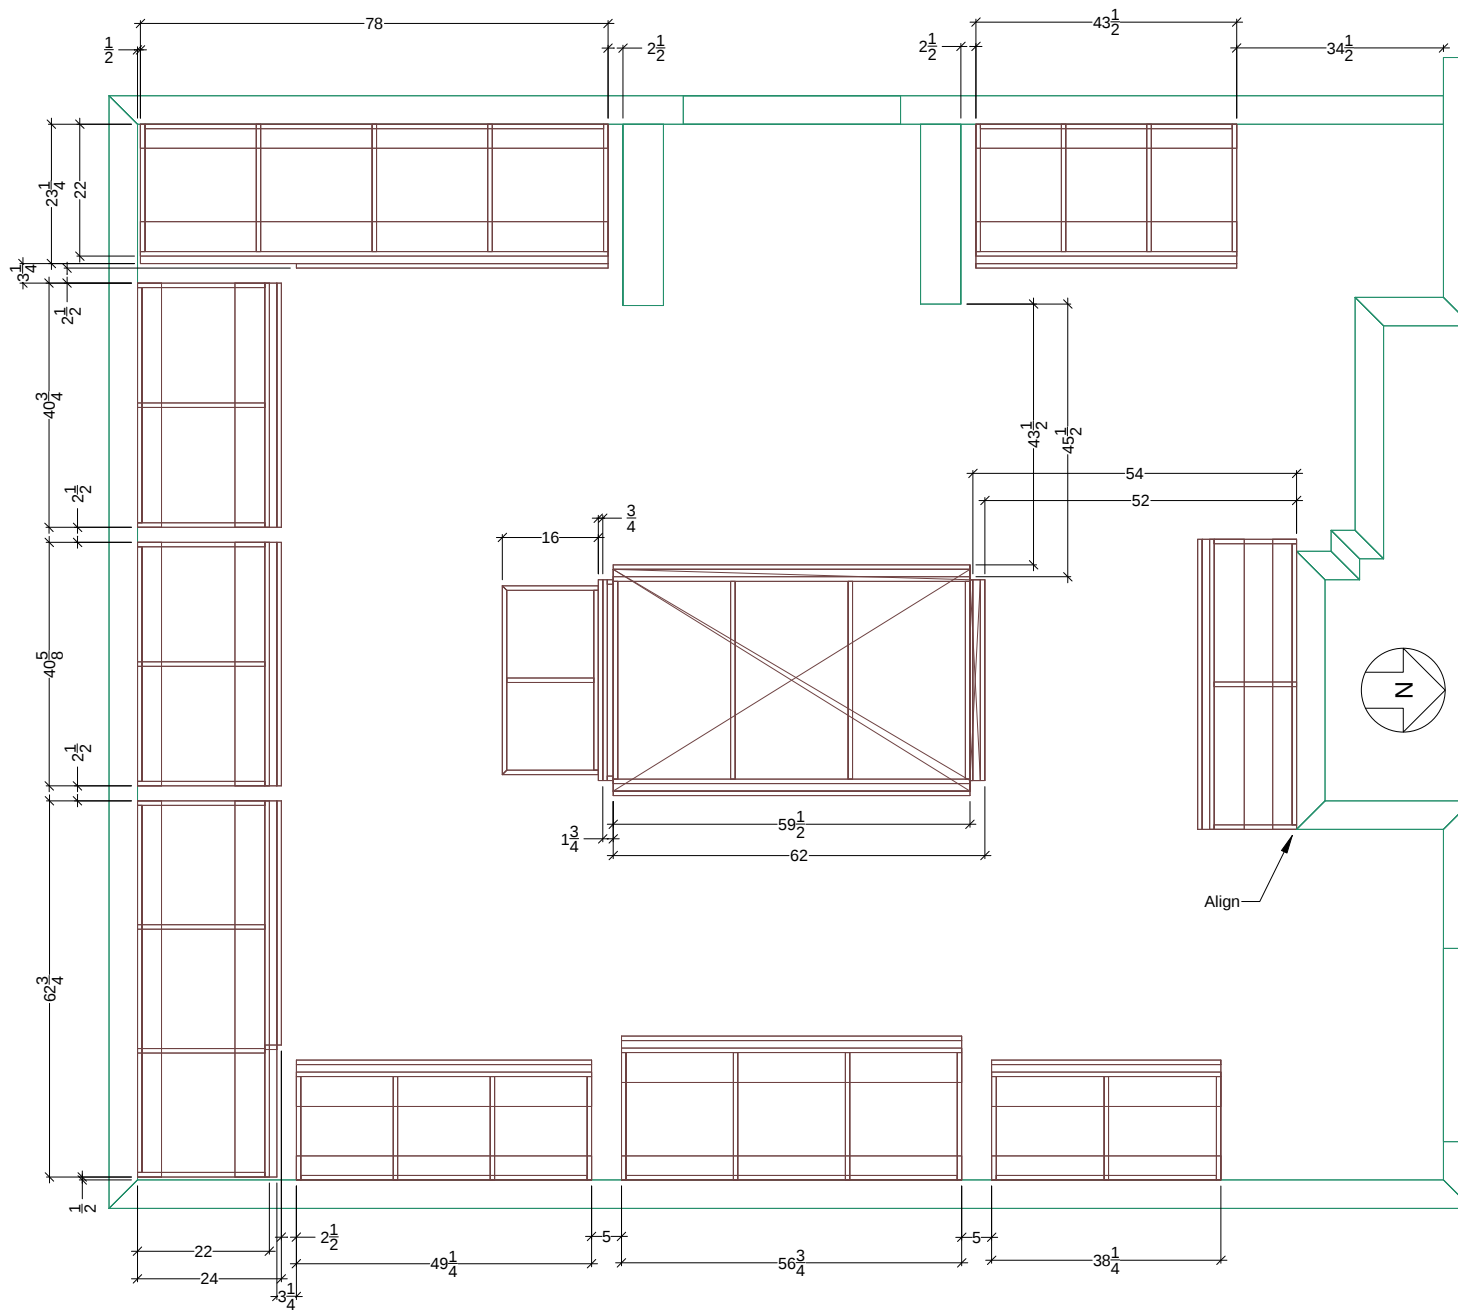

Size: 'A' 8.5" x 11"

PLAN View -- Toe Kick Locations

Name: Fleming--Bowmont

Scale: 3/8" = 1' 0"

Dr. by: Brian

Project: CLOSET-Hers

REV:

Date: 08.22.2013