
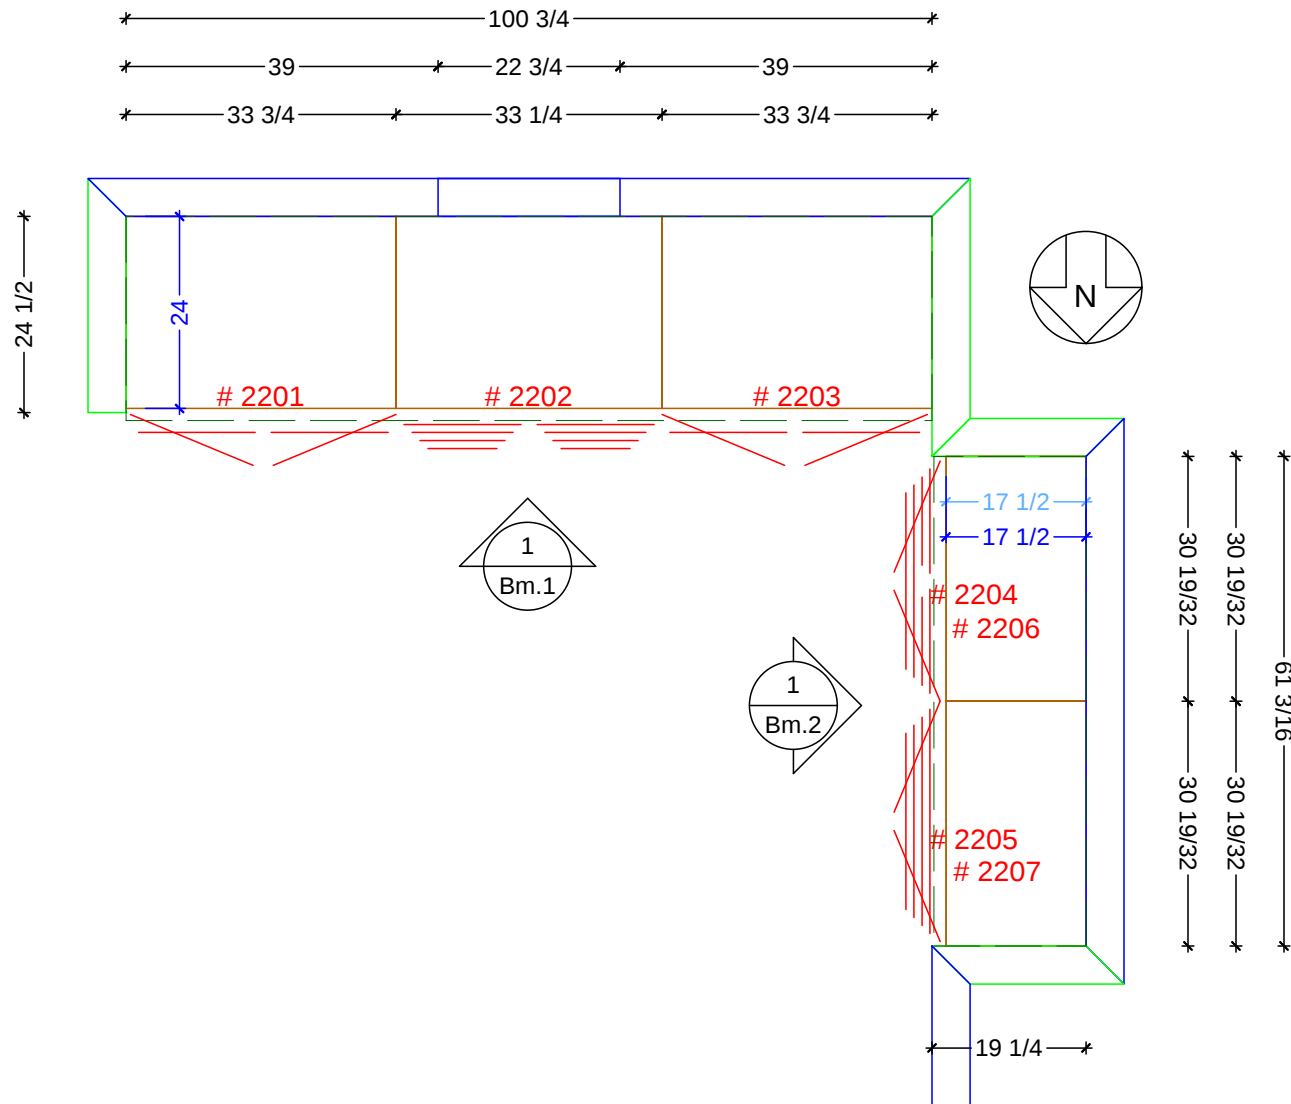


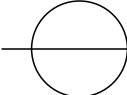


MASTER BATHROOM FLOOR PLAN
 SCALE: 1/2" = 1' 0"

Classic Bath Designs, Inc.
 11544 Sheldon St., Sun Valley, CA 91352
 818.767.1144 fax: 818.767.1278

Cust: Frankel for Rising Glenn

PO# DWELLING

Scale: As Noted

MASTER BATH

Approved _____


Job: FL-S_4TK_PreFIN/PG_IntEB:PreFIN

Size: A

Dr By: Brian

07/25/2016

Bm.0

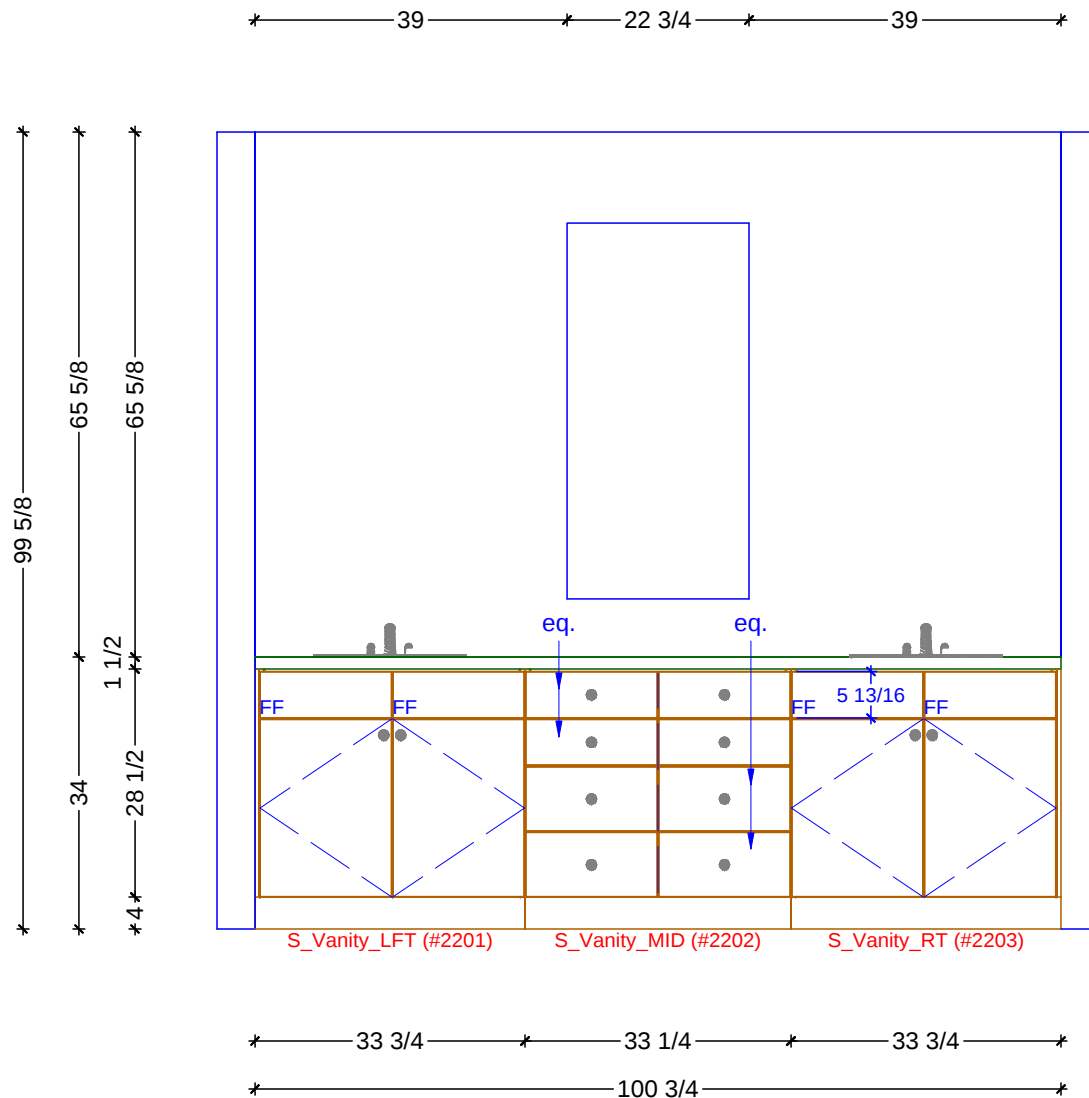

1 MASTER BATHROOM ELEVATION - SOUTH
SCALE: 1/2" = 1' 0"

Classic Bath Designs, Inc.
11544 Sheldon St., Sun Valley, CA 91352
818.767.1144 fax: 818.767.1278



Cust: Frankel for Rising Glenn

PO# DWELLING

Scale: As Noted

MASTER BATH

Approved _____


Job: FL-S_4TK_PreFIN/PG_IntEB:PreFIN

Size: A

Dr By: Brian

07/25/2016

Bm.1

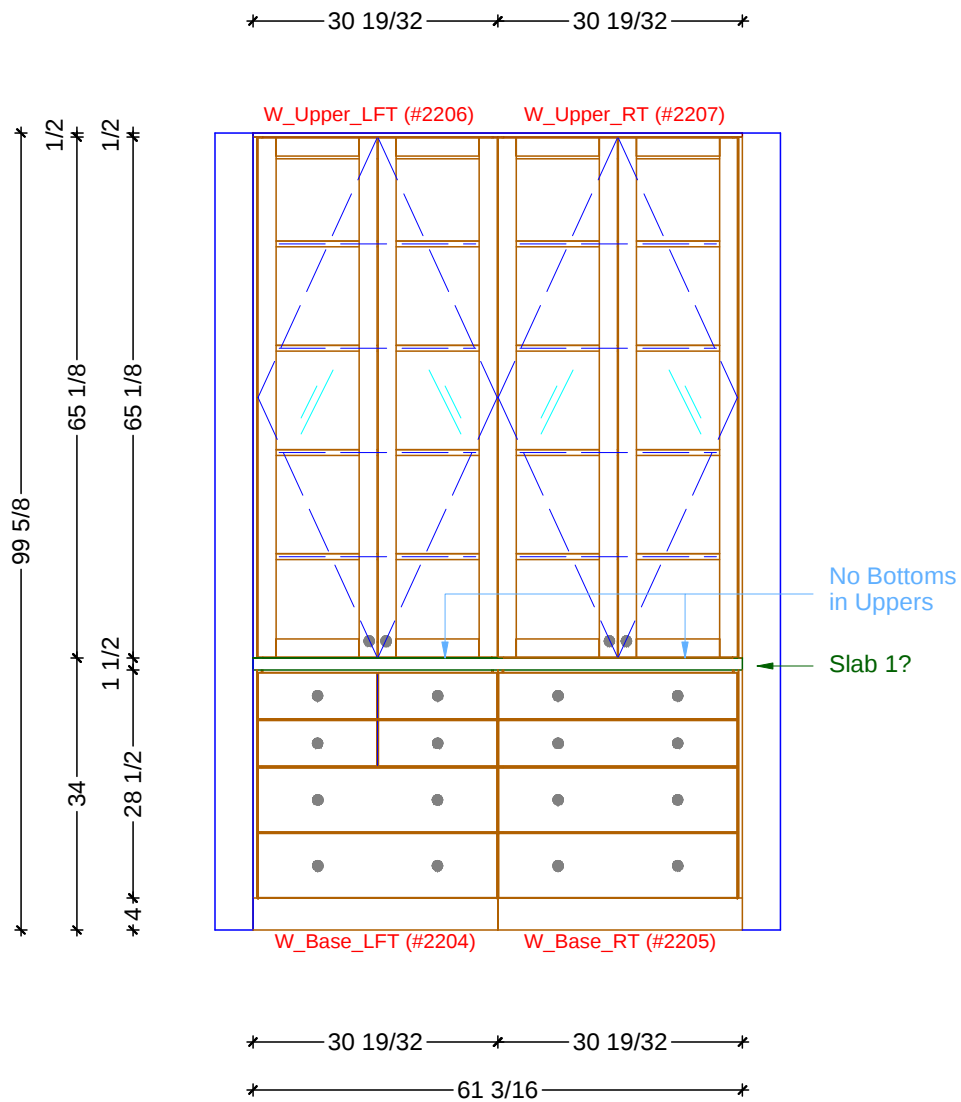

1

MASTER BATHROOM ELEVATION - WEST

SCALE: 1/2" = 1' 0"

Classic Bath Designs, Inc.

11544 Sheldon St., Sun Valley, CA 91352
818.767.1144 fax: 818.767.1278



Cust: Frankel for Rising Glenn

PO# DWELLING

Scale: As Noted

MASTER BATH

Approved _____


Job: FL-S_4TK_PreFIN/PG_IntEB:PreFIN

Size: A

Dr By: Brian

07/25/2016

Bm.2

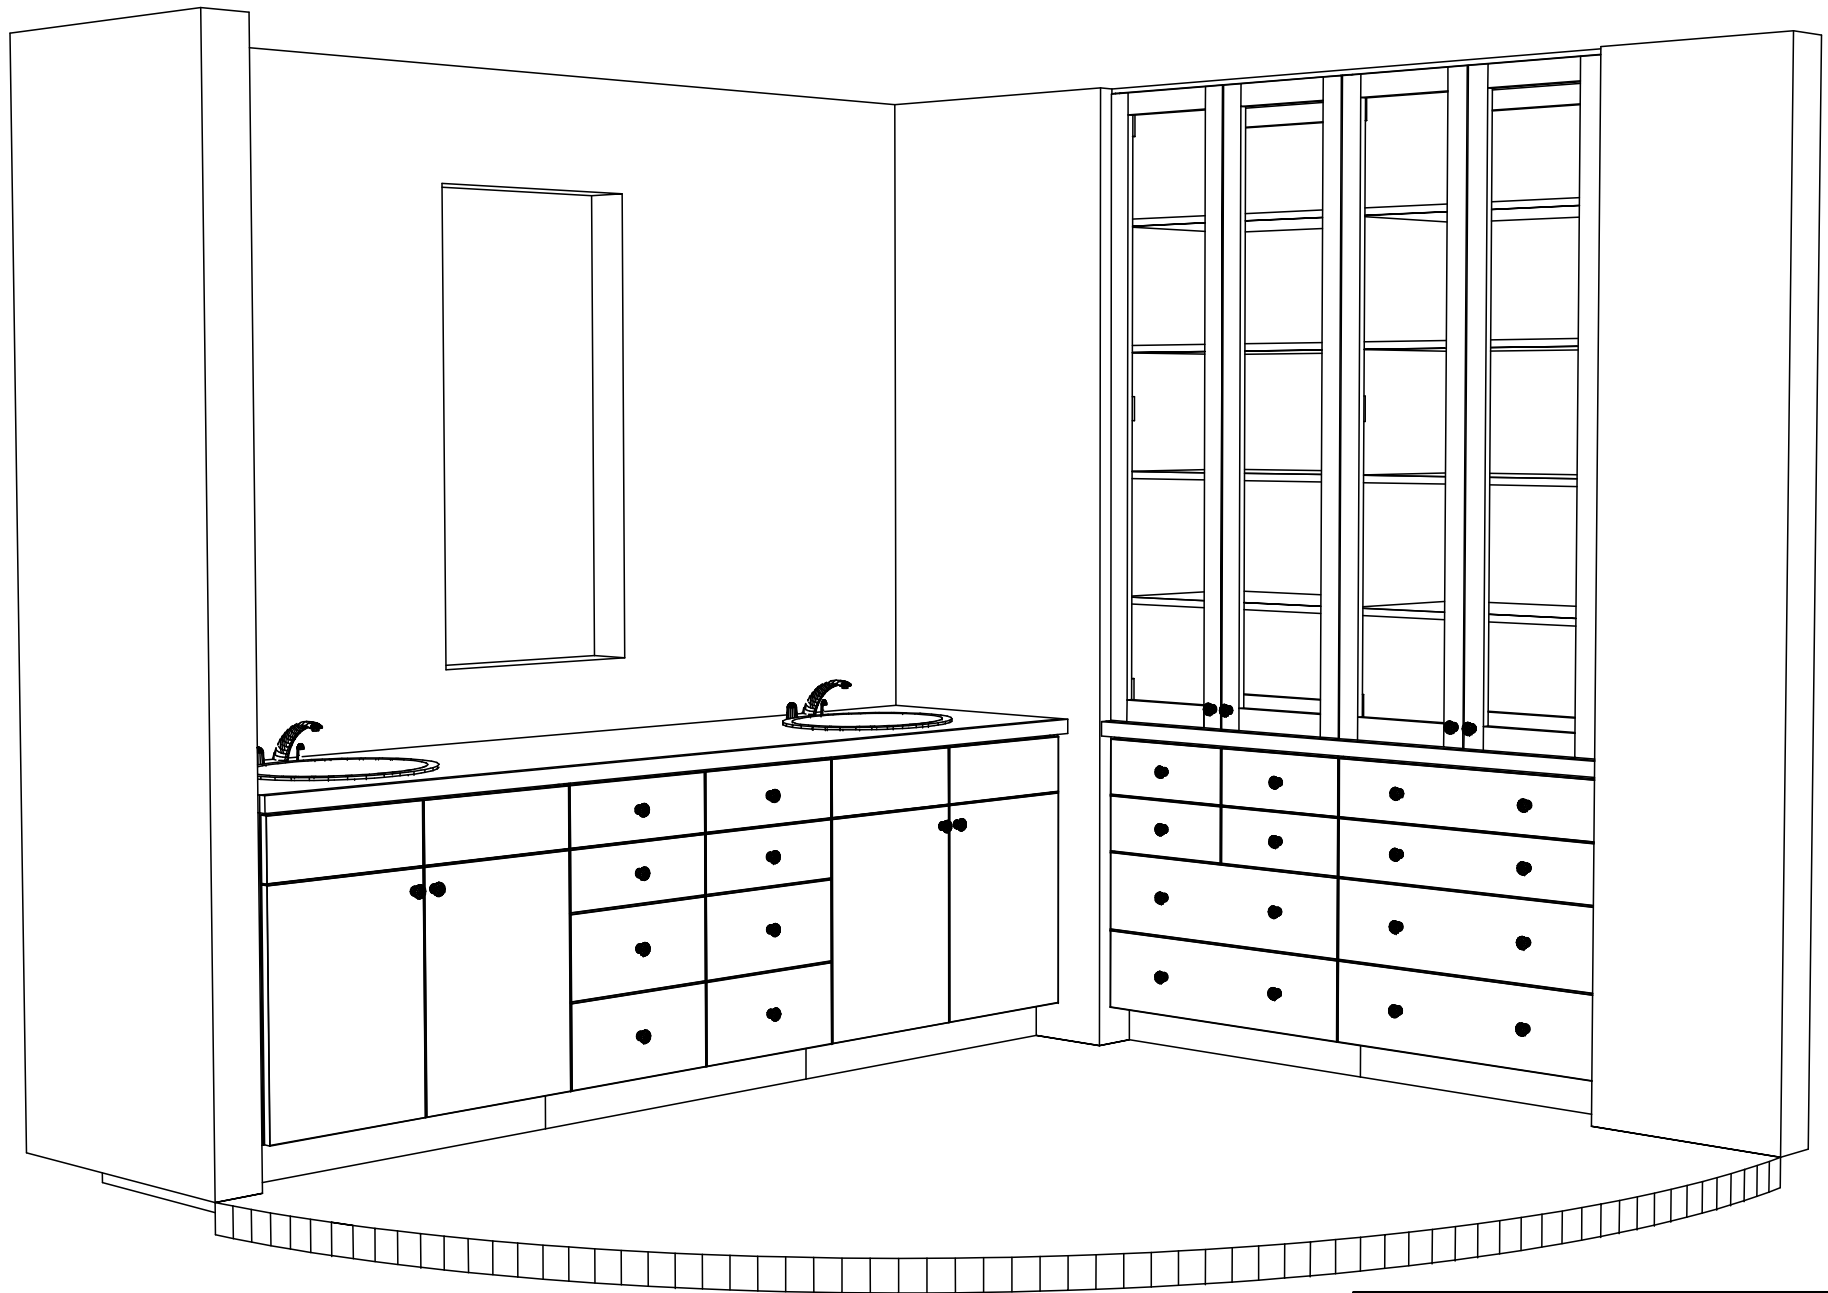

Classic Bath Designs, Inc.
 11544 Sheldon St., Sun Valley, CA 91352
 818.767.1144 fax: 818.767.1278



Cust: Frankel for Rising Glenn

PO# DWELLING

Scale: As Noted

MASTER BATH

Approved _____

Job: FL-S_4TK_PreFIN/PG_IntEB:PreFIN

Size: A

Dr By: Brian

07/25/2016

Rndr