



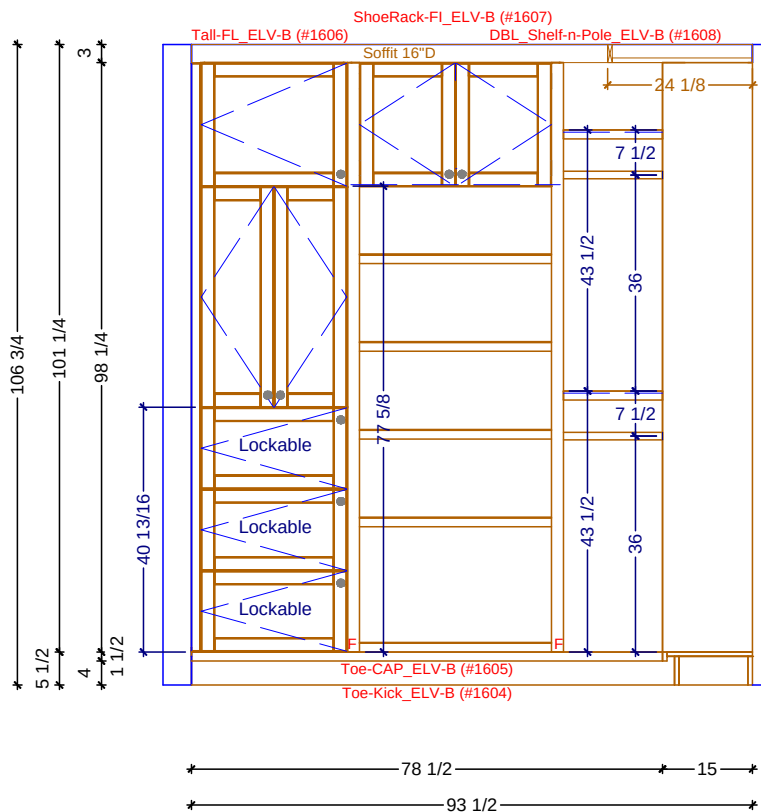

Classic Bath Designs, Inc.
11544 Sheldon St., Sun Valley, CA 91352
818.767.1144 fax: 818.767.1278

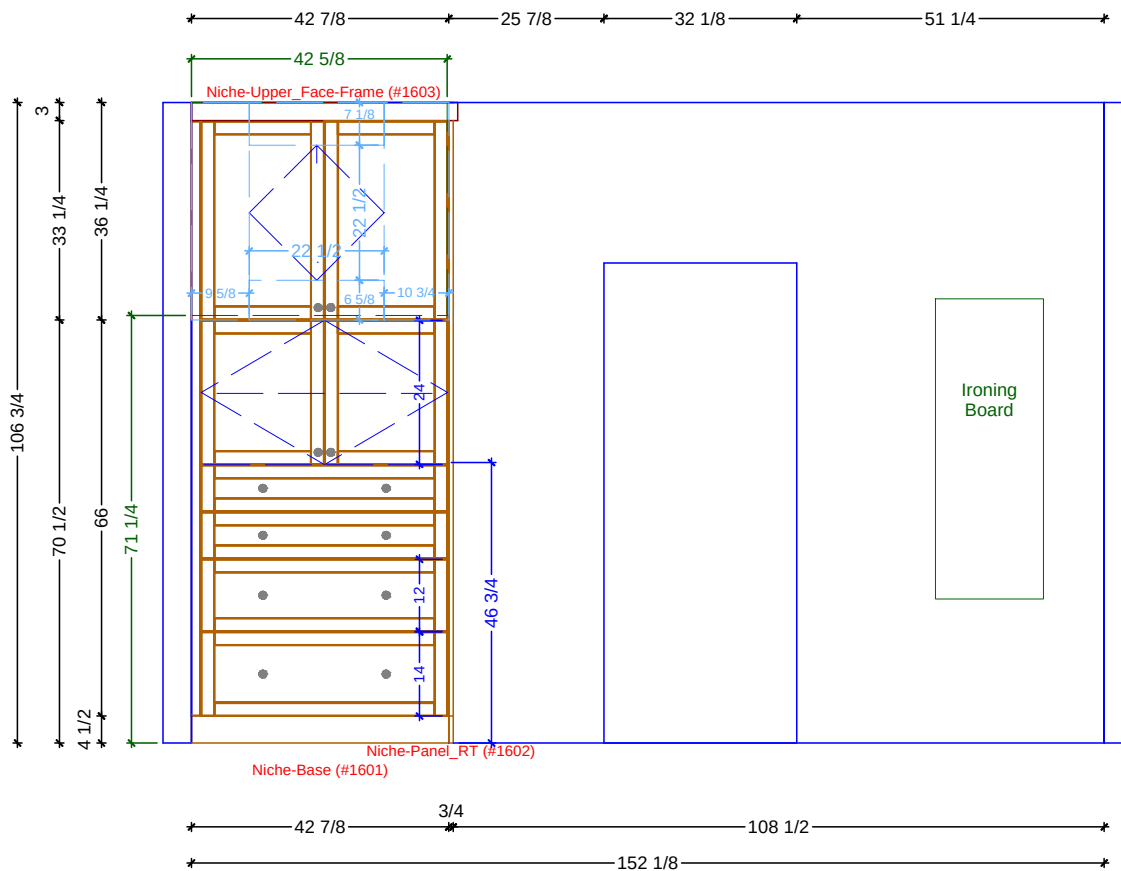

Cust: H&S for Garg

PO# CLOSET-Master

Job: FL-S_PreFIN/Alder:perSample_IntEB:PreFIN

Scale: As Noted


Approved

Dr By: Brian


Size: A

04/25/2018



Cm.1

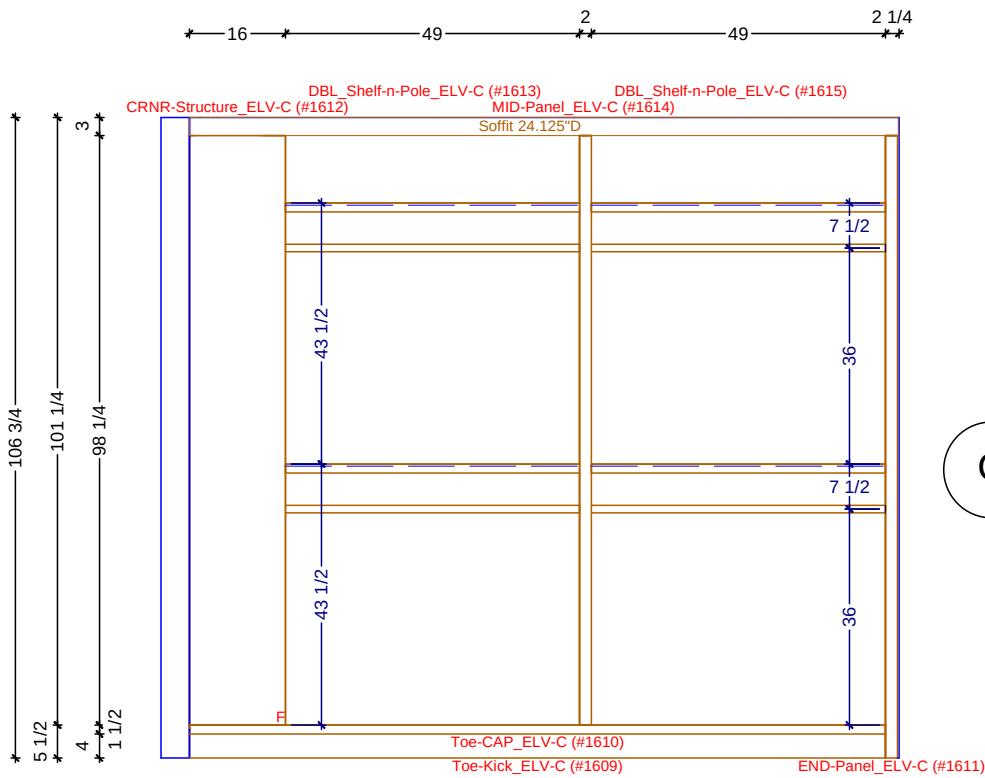

C ELEVATION
SCALE: 3/8" = 1' 0"

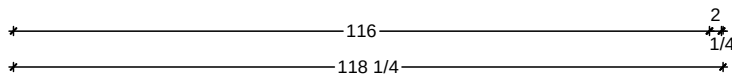

D ELEVATION
SCALE: 3/8" = 1' 0"

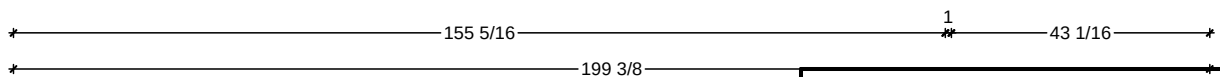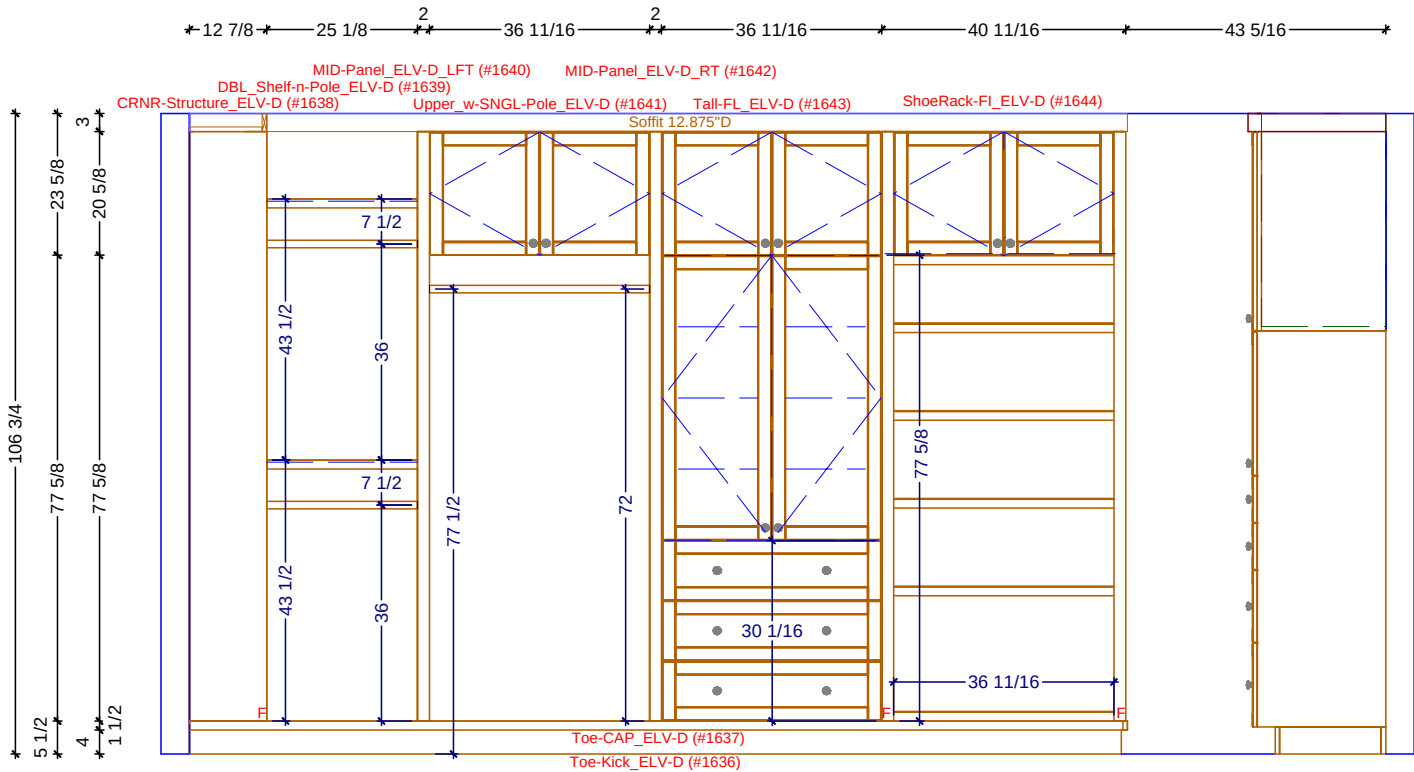

Cust: H&S for Garg

PO# CLOSET-Master

Job: FL-S_PrefIN/Alder:perSample_IntEB:PrefIN

Scale: As Noted

Approved _____

Dr By: Brian


Size: A

04/25/2018



Classic Bath Designs, Inc.
11544 Sheldon St., Sun Valley, CA 91352
818.767.1144 fax: 818.767.1278




Cm.2

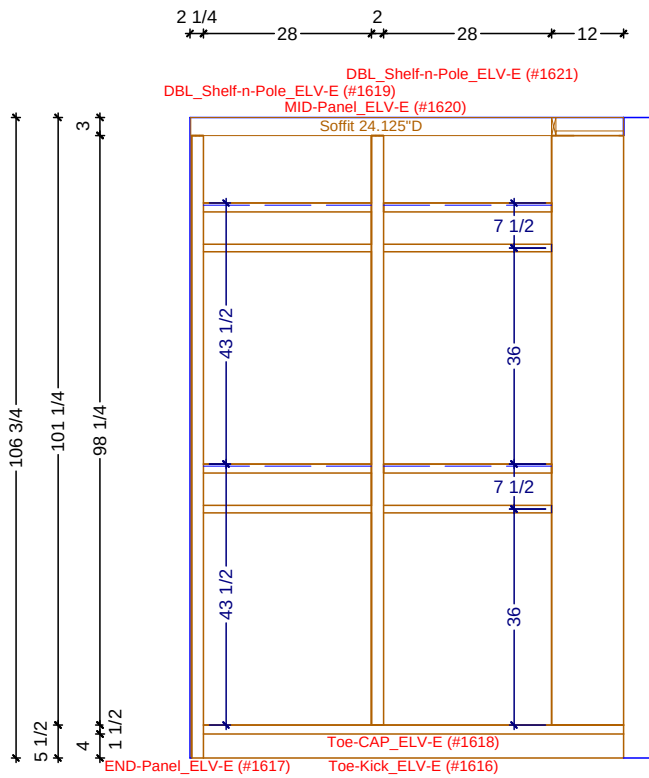

E ELEVATION
SCALE: 3/8" = 1' 0"

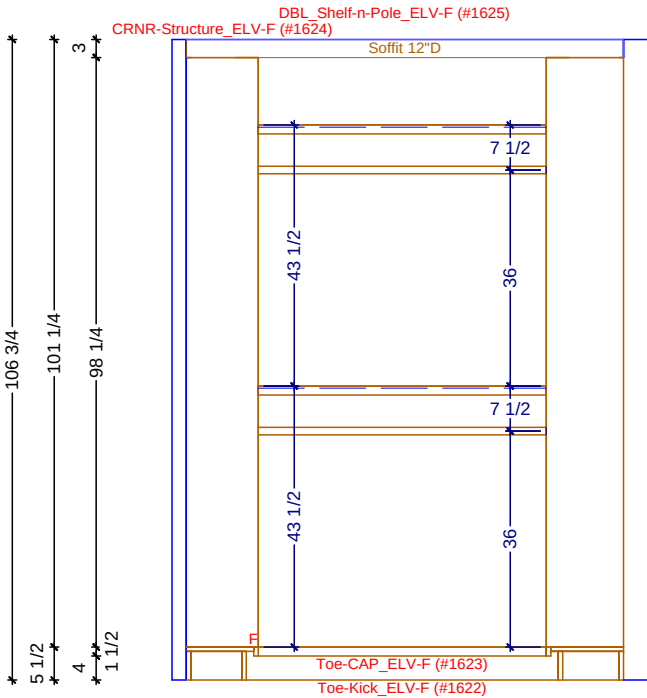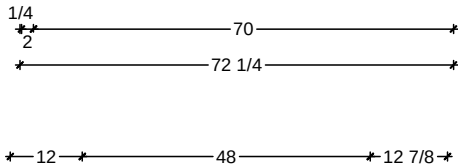

F ELEVATION
SCALE: 3/8" = 1' 0"

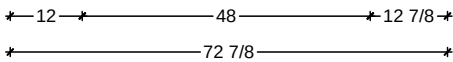

Classic Bath Designs, Inc.
11544 Sheldon St., Sun Valley, CA 91352
818.767.1144 fax: 818.767.1278



Cust: **H&S for Garg**

PO# **CLOSET-Master**

Job: **FL-S_PrefIN/Alder:perSample_IntEB:PrefIN**

Scale: **As Noted**


Approved _____

Dr By: **Brian**

Size: **A**

04/25/2018

Cm.3

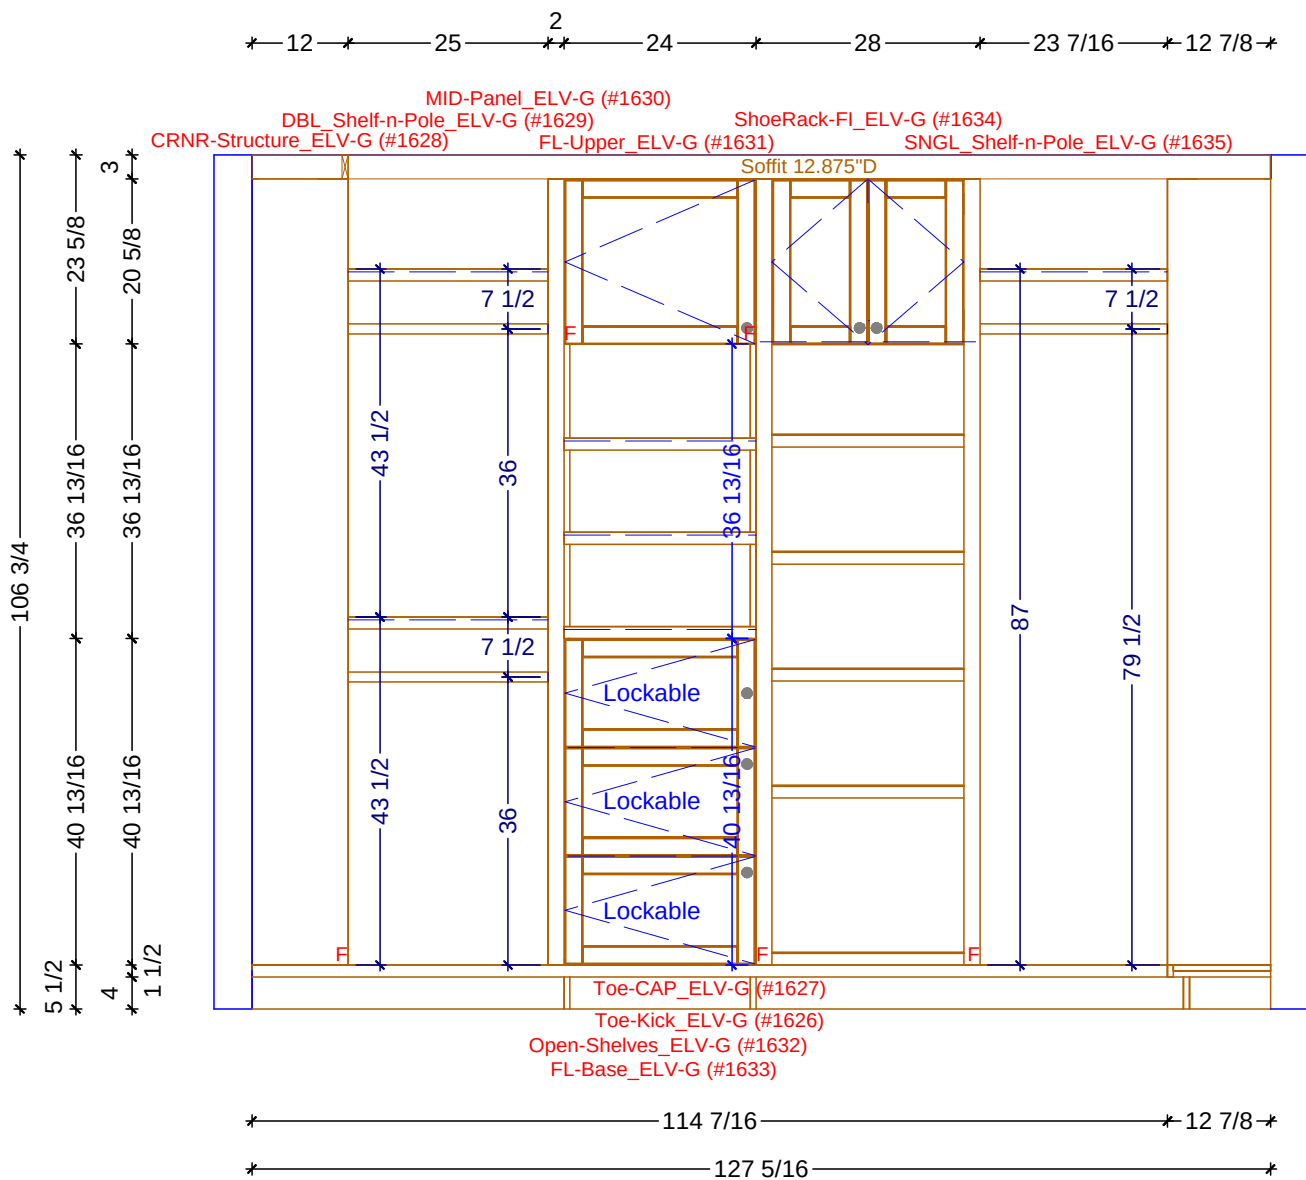

G MASTER CLOSET ELEVATION - NORTH
SCALE: 1/2" = 1' 0"

Classic Bath Designs, Inc.
11544 Sheldon St., Sun Valley, CA 91352
818.767.1144 fax: 818.767.1278



Cust: H&S for Garg

PO# CLOSET-Master

Job: FL-S_PreFIN/Alder:perSample_IntEB:PreFIN

Scale: As Noted


Approved _____

Dr By: Brian


Size: A

04/25/2018


Cm.4

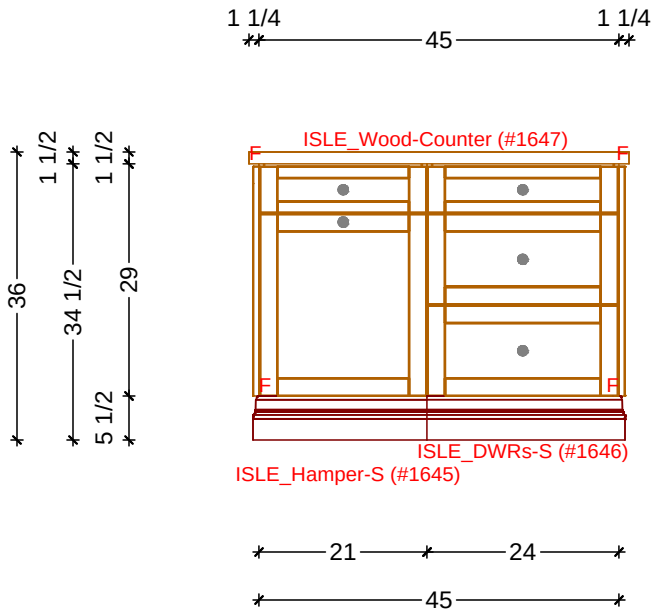


H ELEVATION
SCALE: 3/8" = 1' 0"

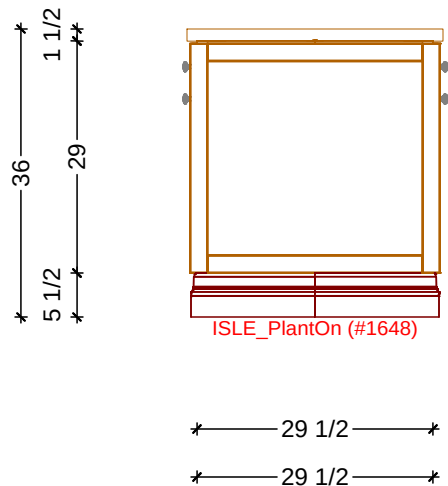

I ELEVATION
SCALE: 3/8" = 1' 0"

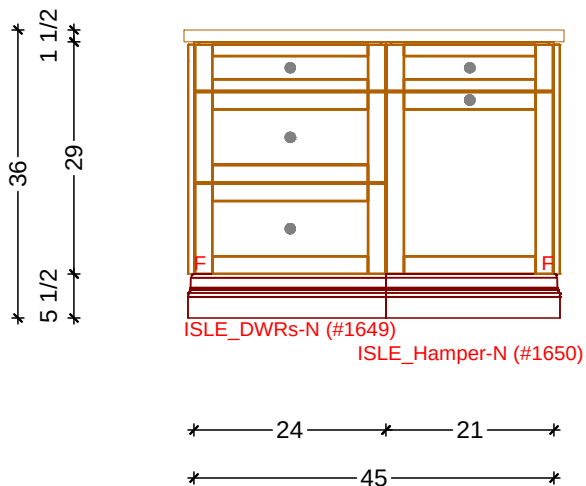

J ELEVATION
SCALE: 3/8" = 1' 0"

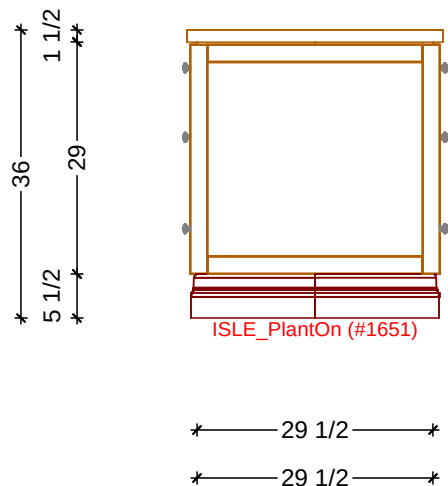

K ELEVATION
SCALE: 3/8" = 1' 0"

Classic Bath Designs, Inc.
11544 Sheldon St., Sun Valley, CA 91352
818.767.1144 fax: 818.767.1278



Cust: H&S for Garg

PO# CLOSET-Master

Job: FL-S_PreFIN/Alder:perSample_IntEB:PreFIN

Scale: As Noted


Approved _____

Dr By: Brian

Size: A

04/25/2018

Cm.5

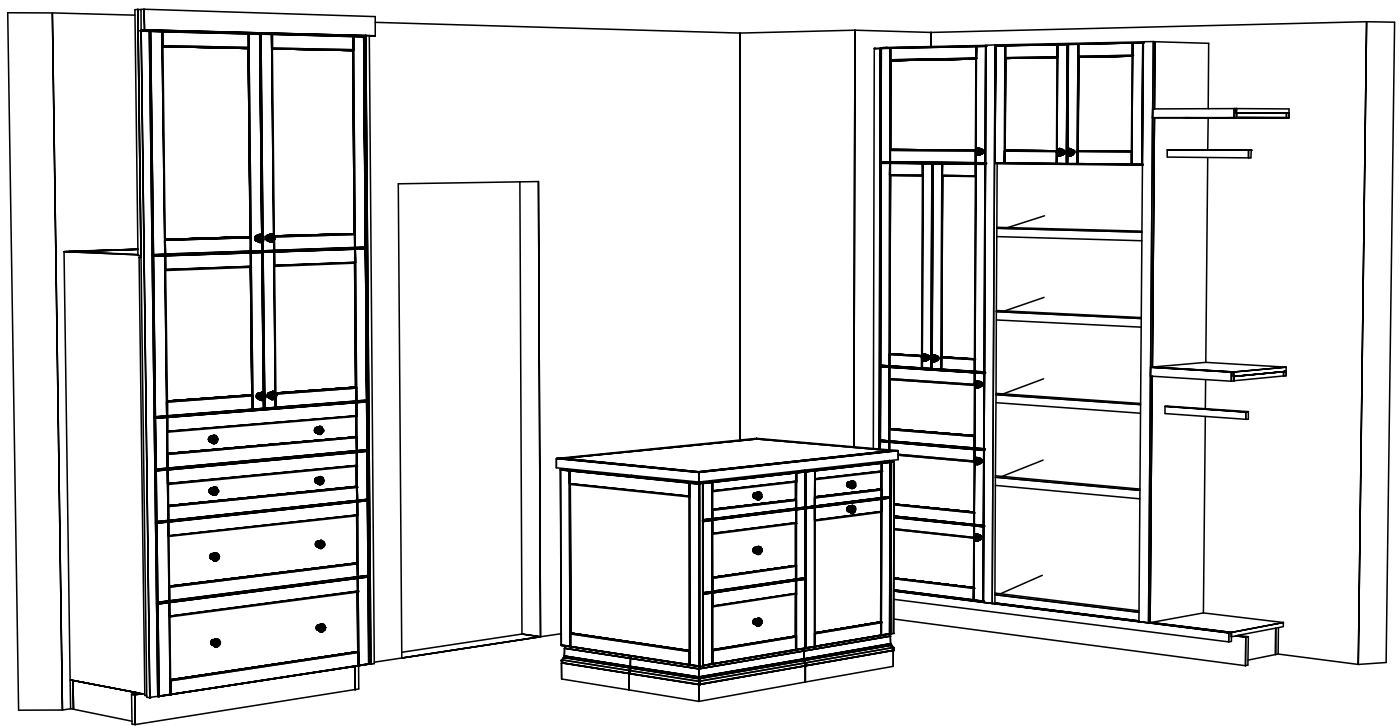

Classic Bath Designs, Inc.
 11544 Sheldon St., Sun Valley, CA 91352
 818.767.1144 fax: 818.767.1278



Cust: **H&S for Garg**

PO# **CLOSET-Master**

Job: **FL-S_PreFIN/Alder:perSample_IntEB:PreFIN**

Scale: **As Noted**


Approved _____

Dr By: **Brian**

Size: **A**

04/25/2018

Persp

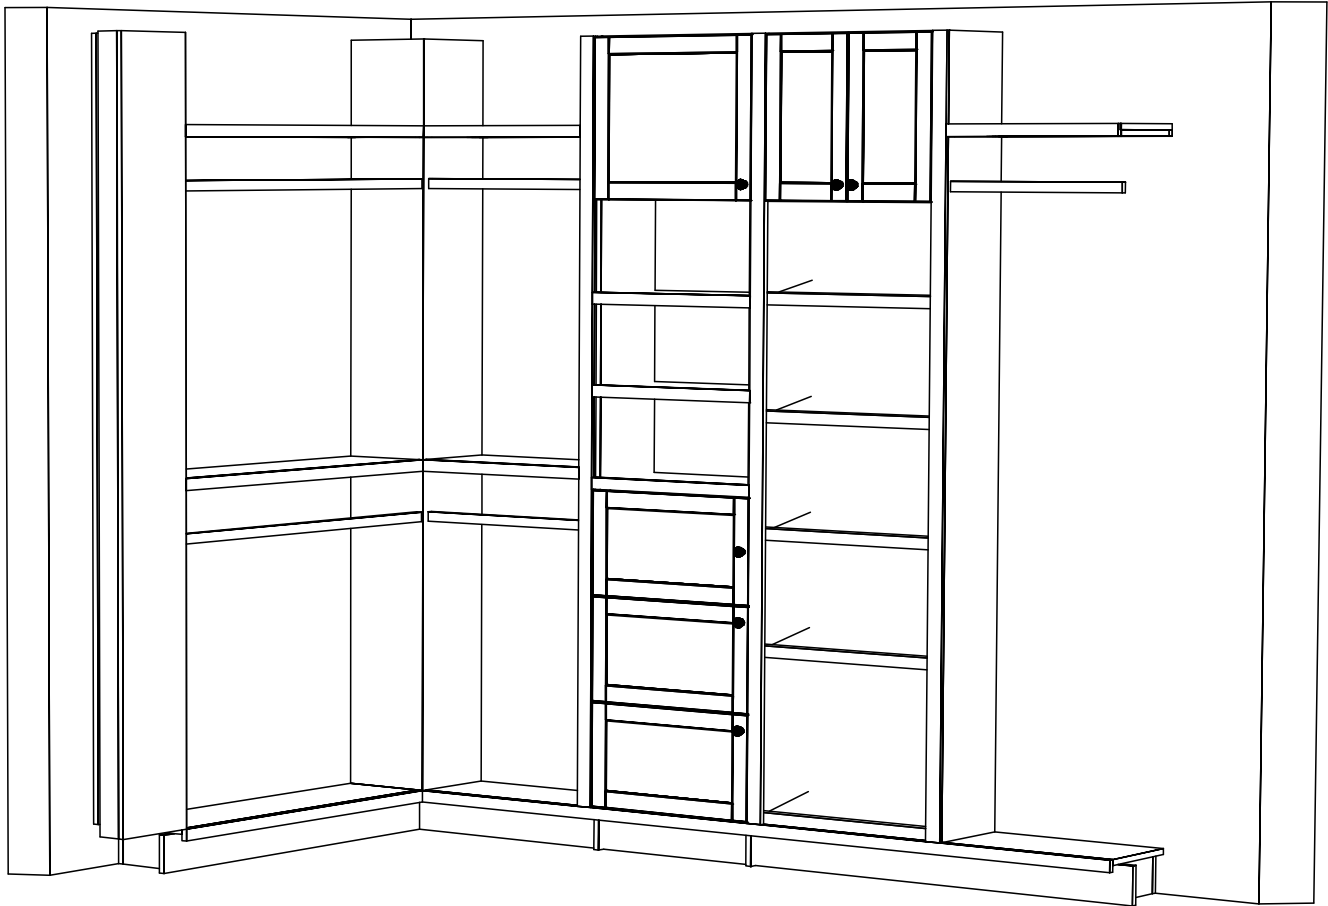

Classic Bath Designs, Inc.
 11544 Sheldon St., Sun Valley, CA 91352
 818.767.1144 fax: 818.767.1278



Cust: **H&S for Garg**

PO# **CLOSET-Master**

Job: **FL-S_PreFIN/Alder:perSample_IntEB:PreFIN**

Scale: **As Noted**

Approved _____

Dr By: **Brian**

Size: **A**

04/25/2018

Persp