


Legend

- Wall Veneer
- Framing
- Base Cabinetry
- Upper Cabinetry
- Full-height Cabinetry
- Doors/DWR Fronts
- Counters
- Casings & Mouldings
- Services

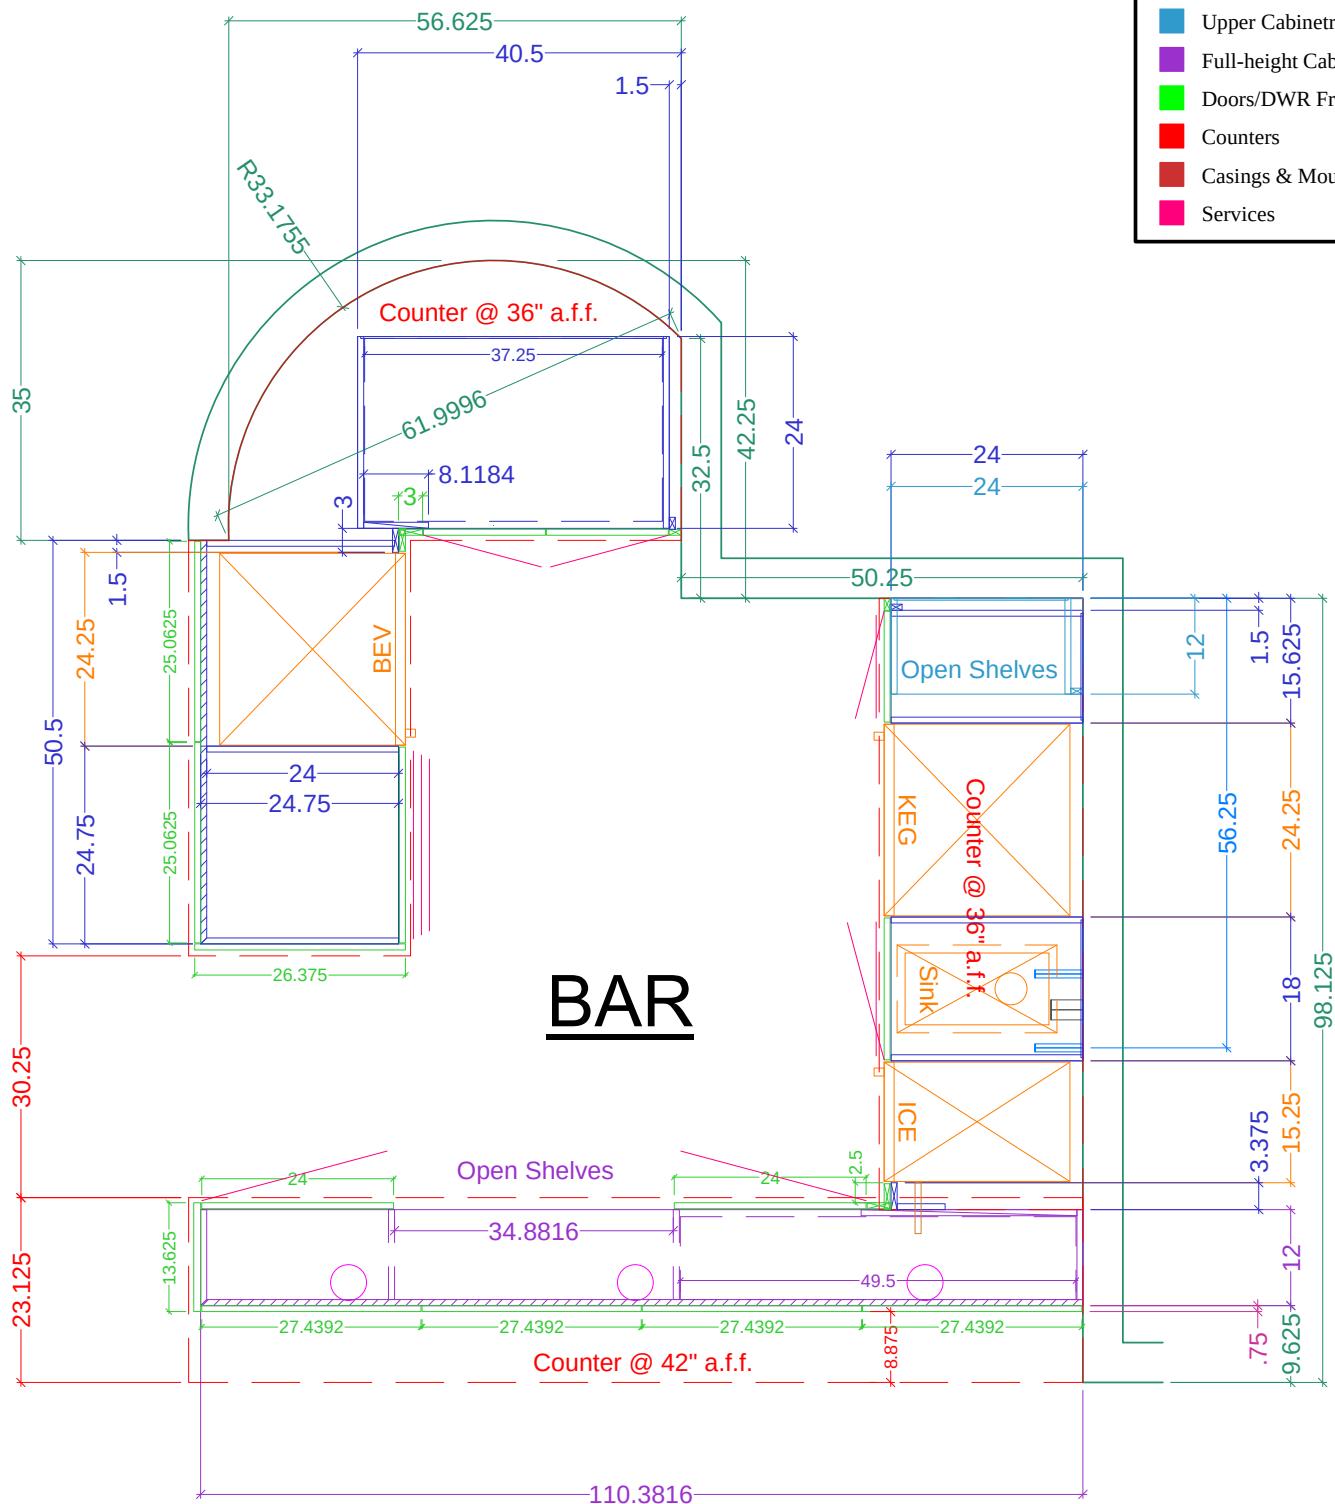

REV:

Scale: 1/2" = 1' 0"

Size: 'A' 8.5" x 11"

Dr. by: Brian

Date: 05.24.2018

PLAN View -- ALL Cabinetry

Name: HnS--Garg

Project: DWELLING Cabinetry - BAR