


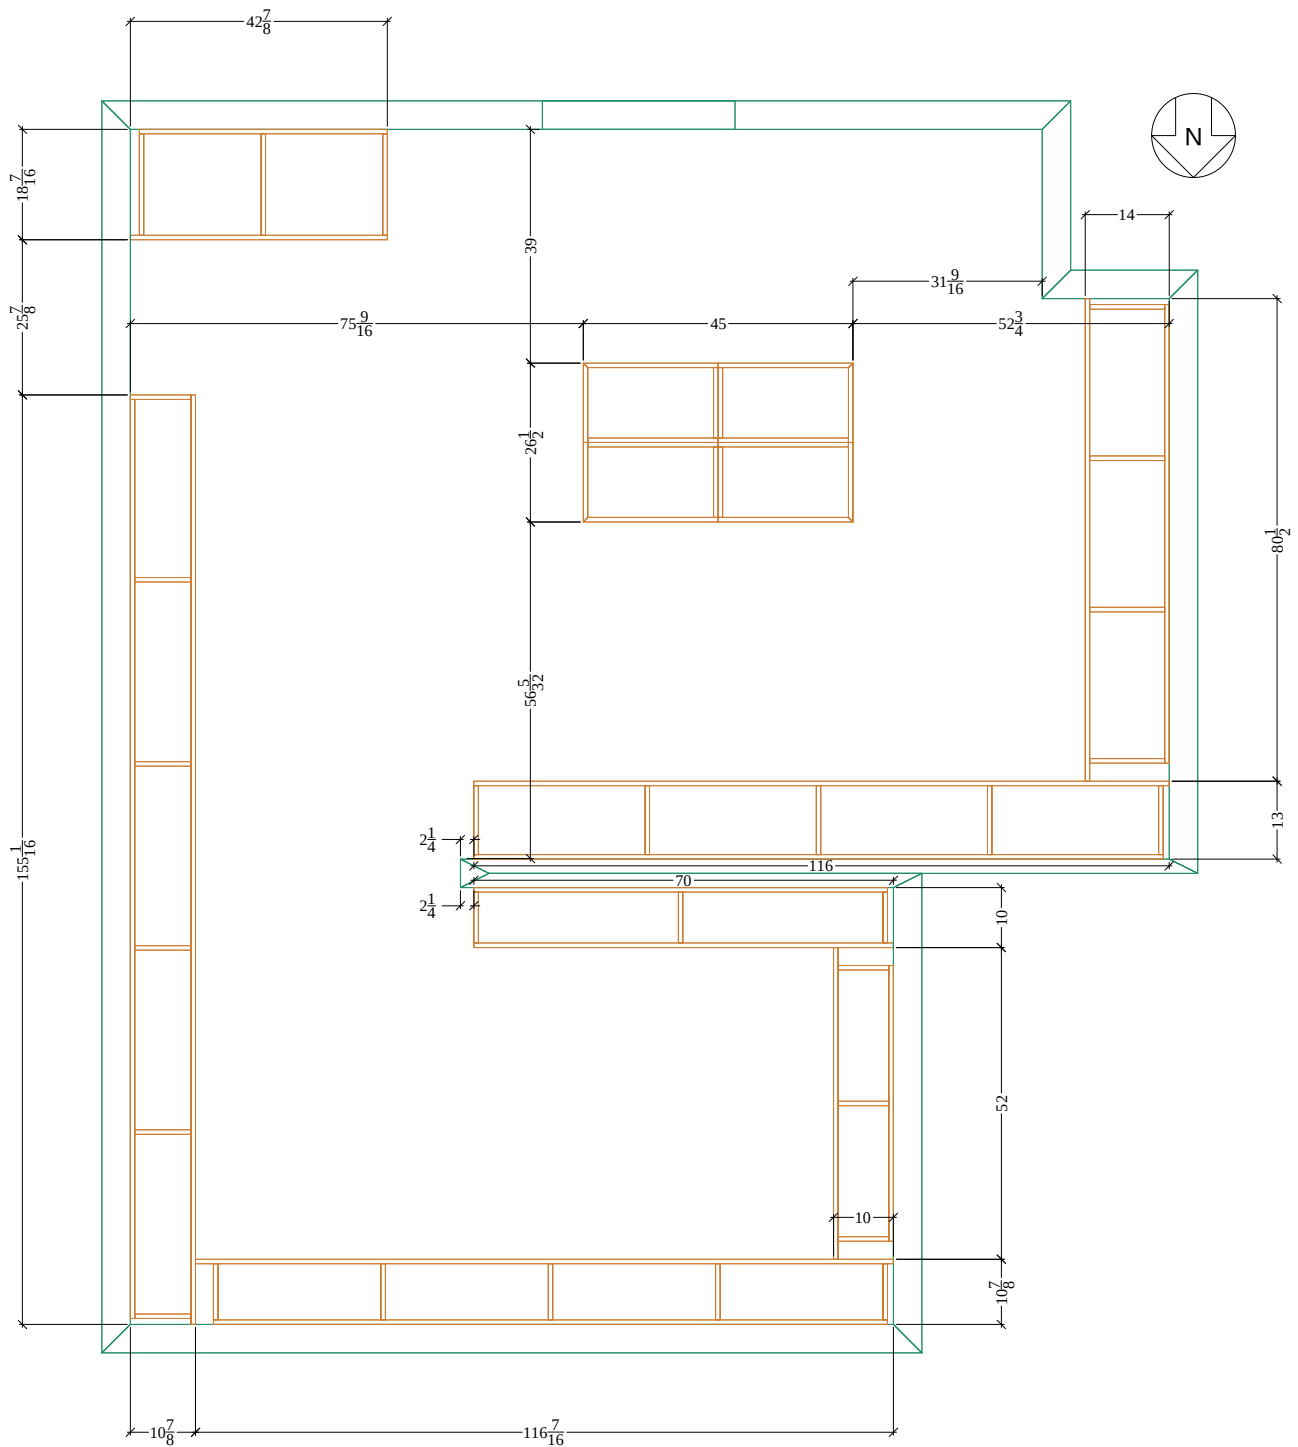

REV:

Scale: 3/8" = 1' 0"

Size: 'A' 8.5" x 11"

Dr. by: Brian

Date: 06.07.2018

PLAN View of Toe Kick Sizing and Locations

Name: HnS--Garg

Project: DWELLING Cabinetry | Master Closet