



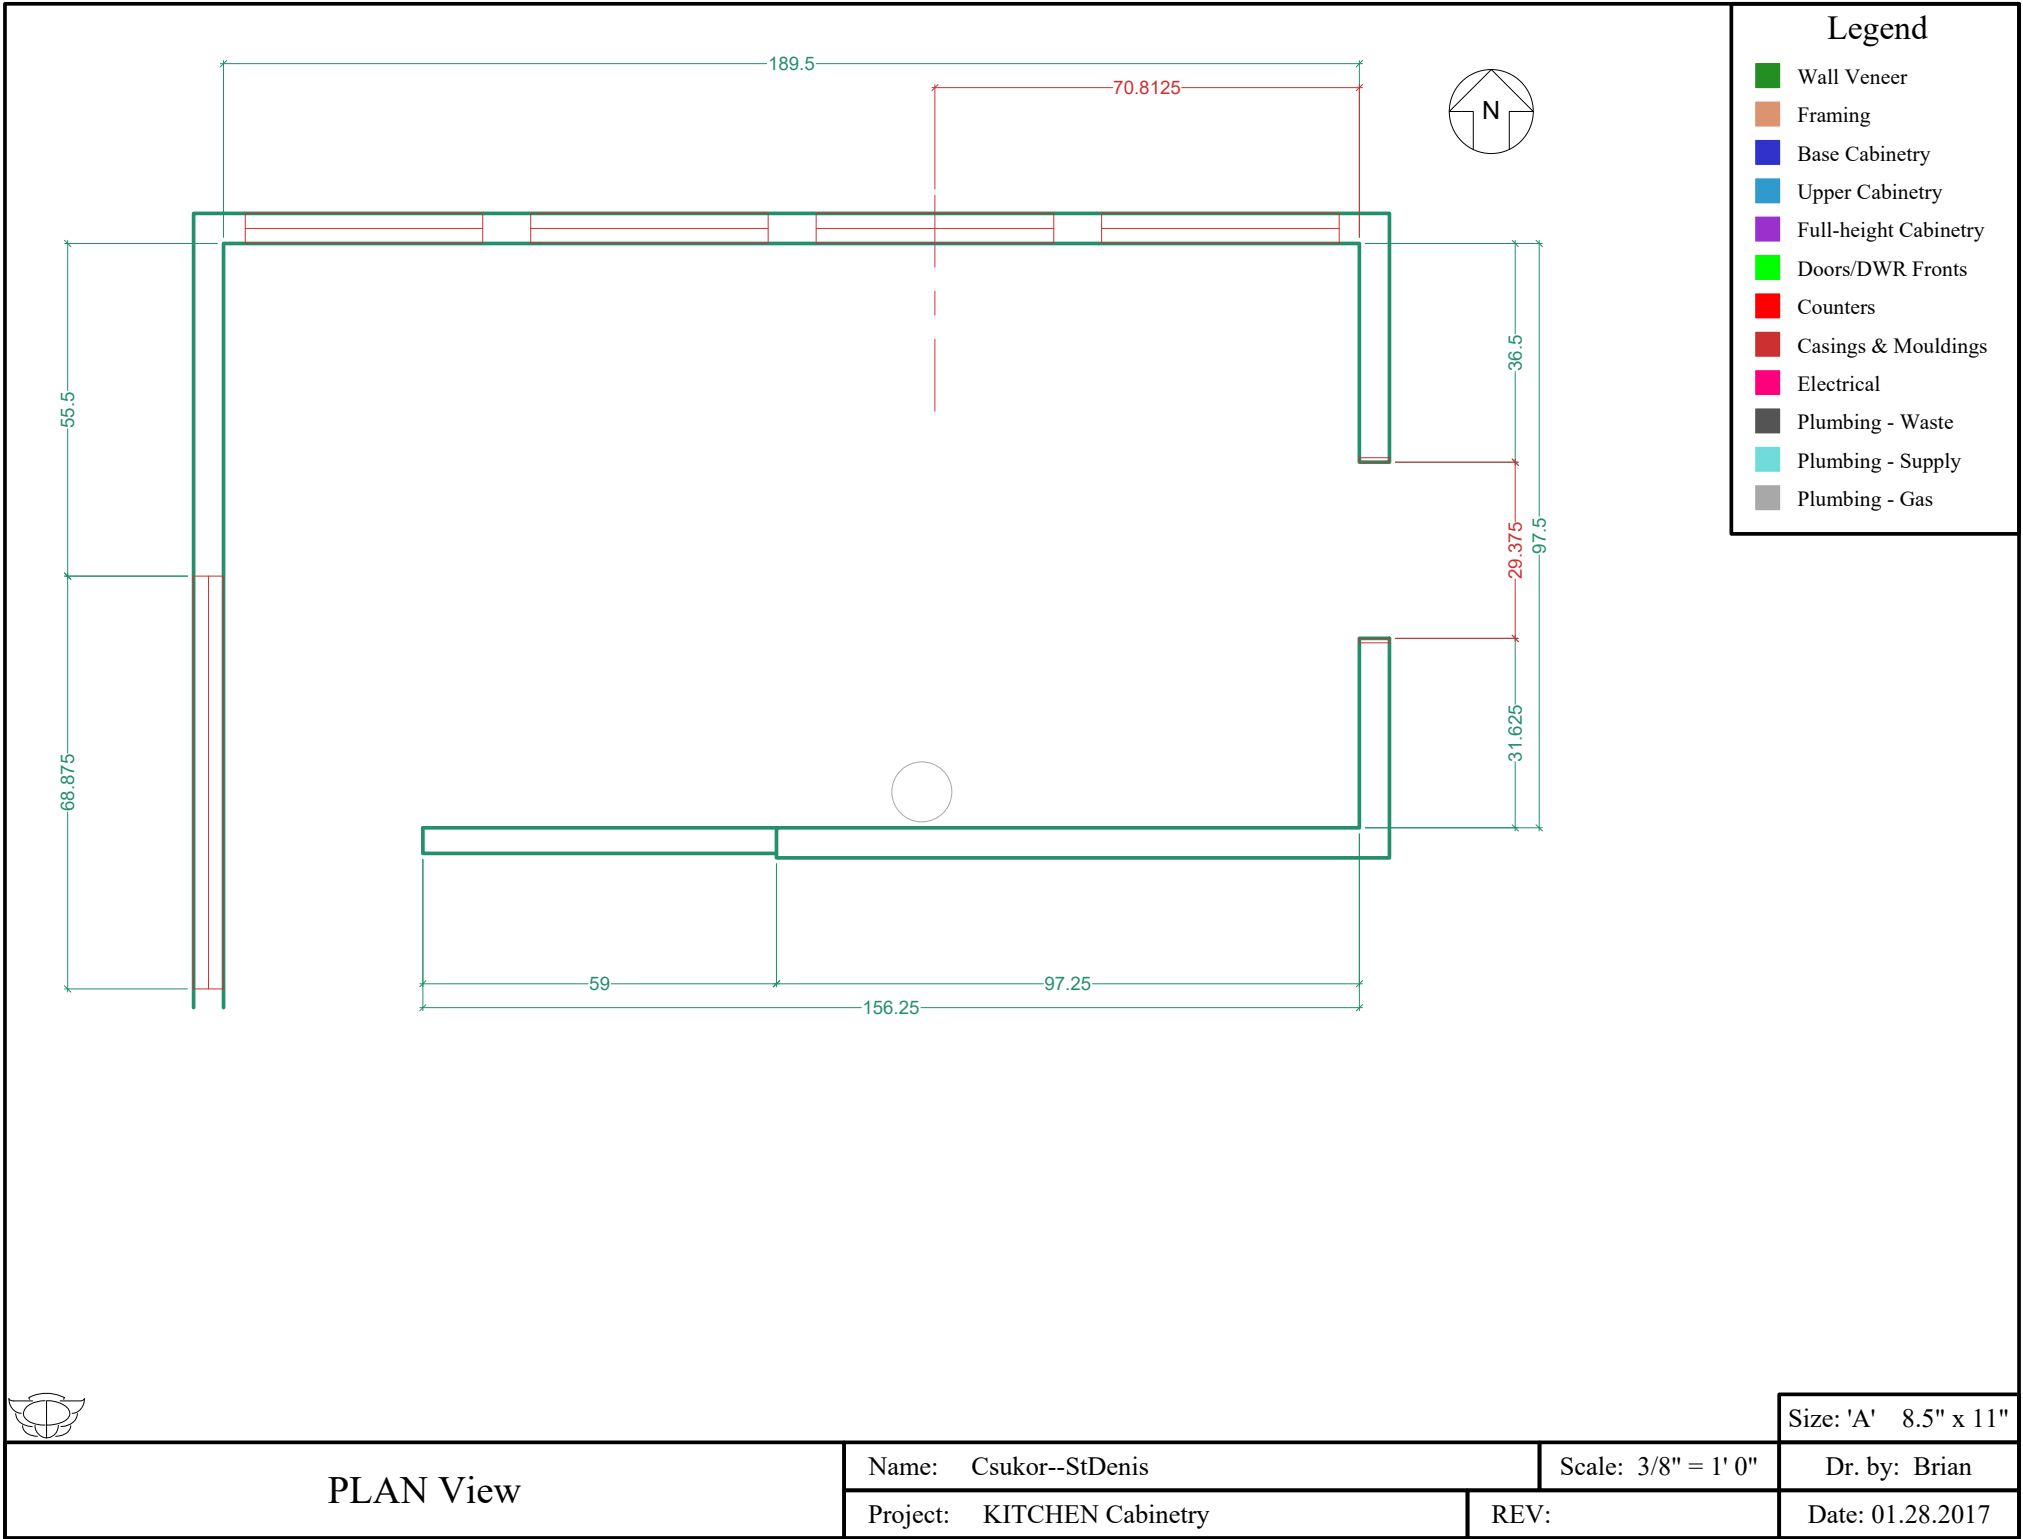


Legend

- Wall Veneer
- Framing
- Base Cabinetry
- Upper Cabinetry
- Full-height Cabinetry
- Doors/DWR Fronts
- Counters
- Casings & Mouldings
- Electrical
- Plumbing - Waste
- Plumbing - Supply
- Plumbing - Gas

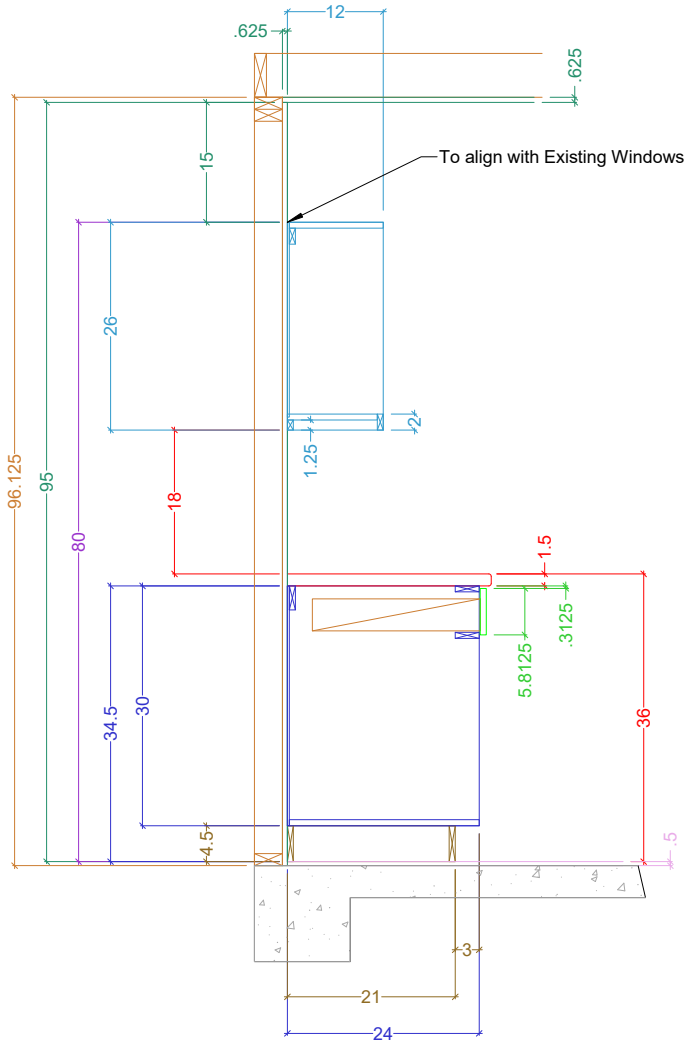

North / Sink Wall

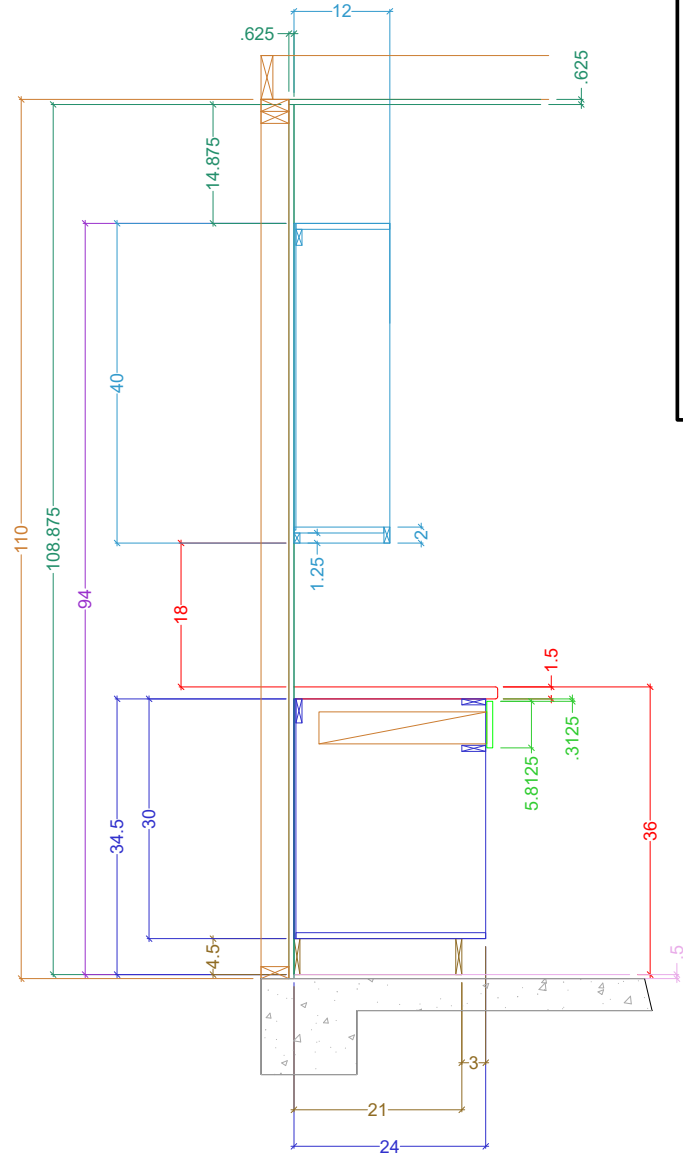

South / Cooktop Wall



Cross-Sectional View of Cabinetry Construction

Name: Csukor--StDenis

Scale: 1/2" = 1' 0"

Size: 'A' 8.5" x 11"

Project: KITCHEN Cabinetry

REV:

Dr. by: Brian

Date: 01.28.2017