
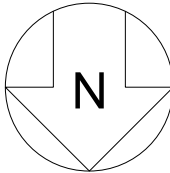


**Legend**

- Wall Veneer
- Framing
- Base Cabinetry
- Upper Cabinetry
- Full-height Cabinetry
- Doors/DWR Fronts
- Counters
- Casings & Mouldings
- Electrical
- Plumbing - Waste
- Plumbing - Supply
- Plumbing - Gas

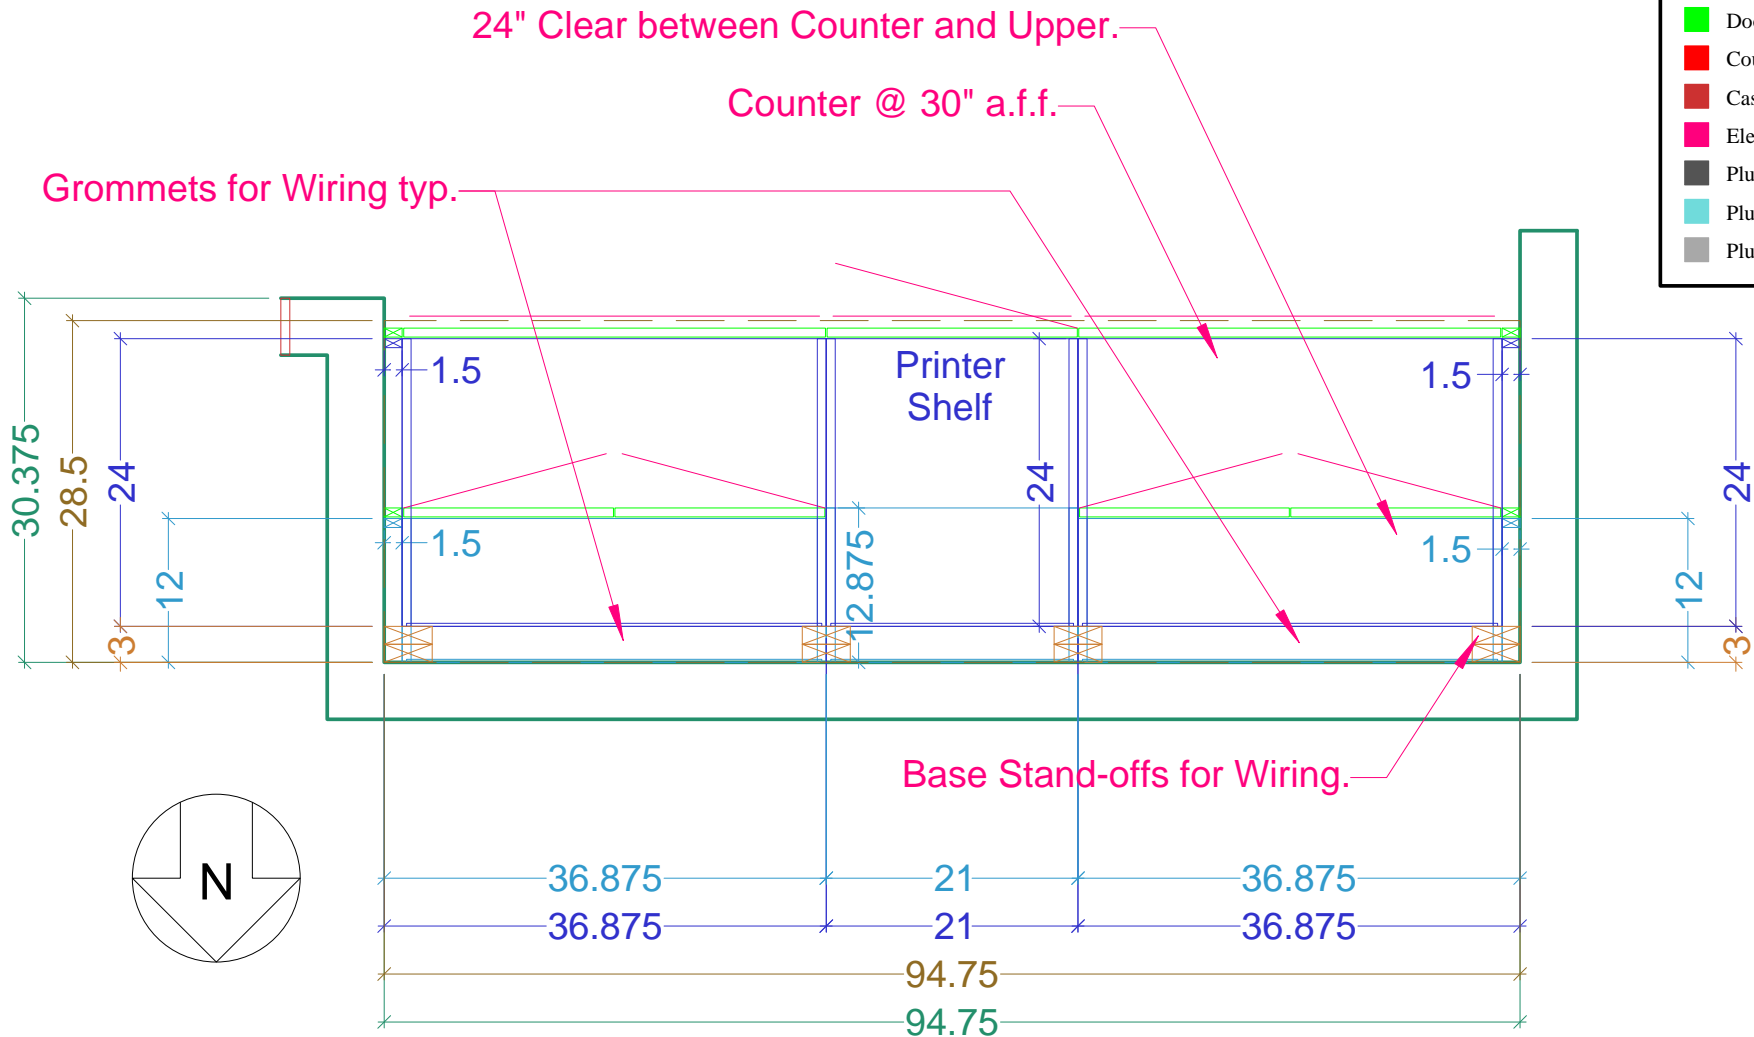

**PLAN-View of DESK Cabinetry**

Name: MARINA Const. for ALBRIGHT	Scale: 3/8" = 1' 0"	Size: 'A' 8.5" x 11"
Project: KITCHEN-DESK-ENTRY Cabinetry	REV:	Dr. by: Brian
		Date: 07.09.2018