


Legend

- Wall Veneer
- Framing
- Base Cabinetry
- Upper Cabinetry
- Full-height Cabinetry
- Doors/DWR Fronts
- Counters
- Casings & Mouldings
- Electrical
- Plumbing - Waste
- Plumbing - Supply
- Plumbing - Gas

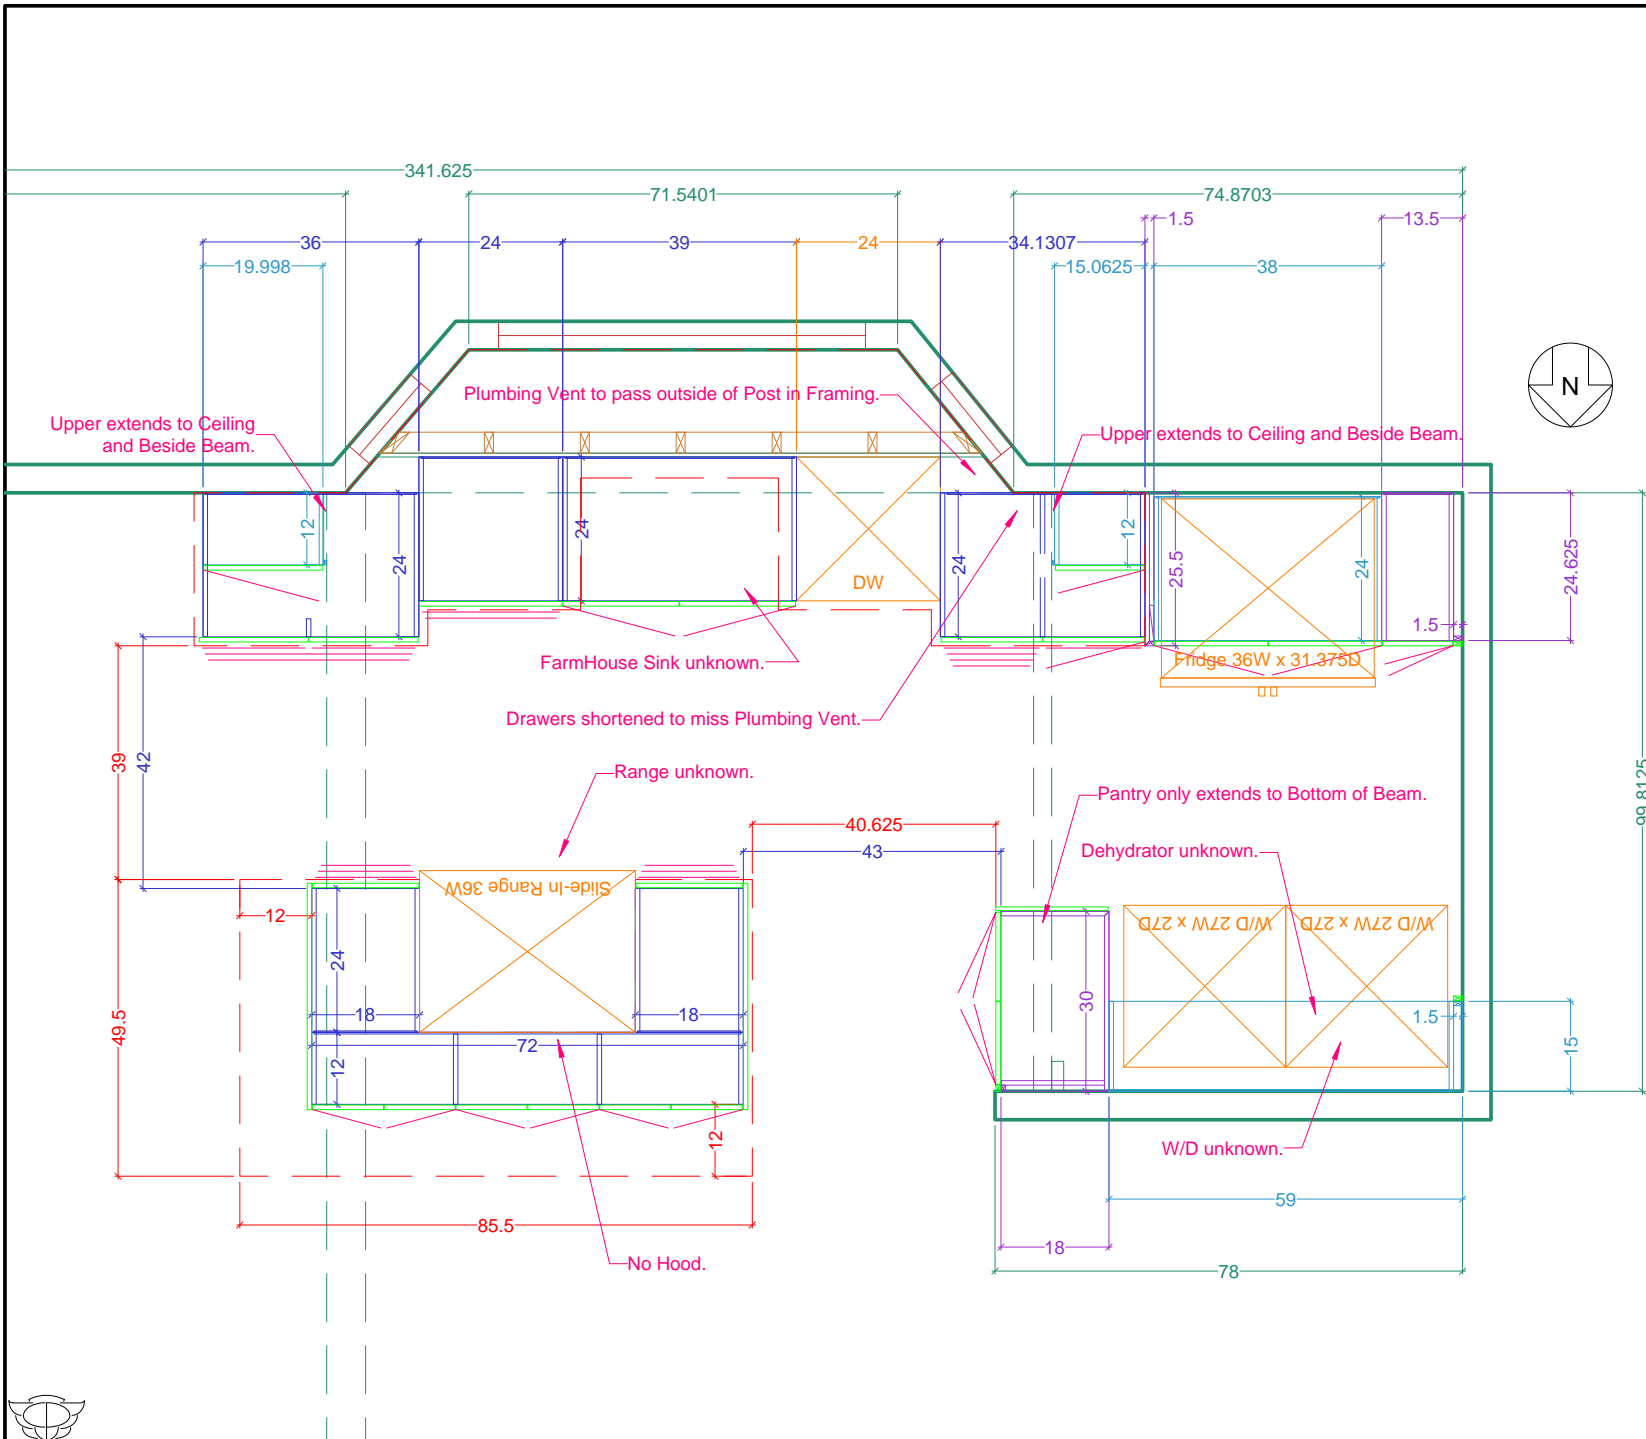

Size: 'A' 8.5" x 11"

PLAN-View of KITCHEN Cabinetry

Name: MARINA Const. for ALBRIGHT

Scale: 3/8" = 1' 0"

Dr. by: Brian

Project: KITCHEN-DESK-ENTRY Cabinetry

REV:

Date: 07.09.2018