

REV:

Date: 09.15.2015

Dr. by: Brian


Scale: 3/8" = 1' 0"

Size: 'A' 8.5" x 11"

PLAN View - Base and Full-Height Cabinetry

Name: Palermo--Skyline

Project: KITCHEN Cabinetry

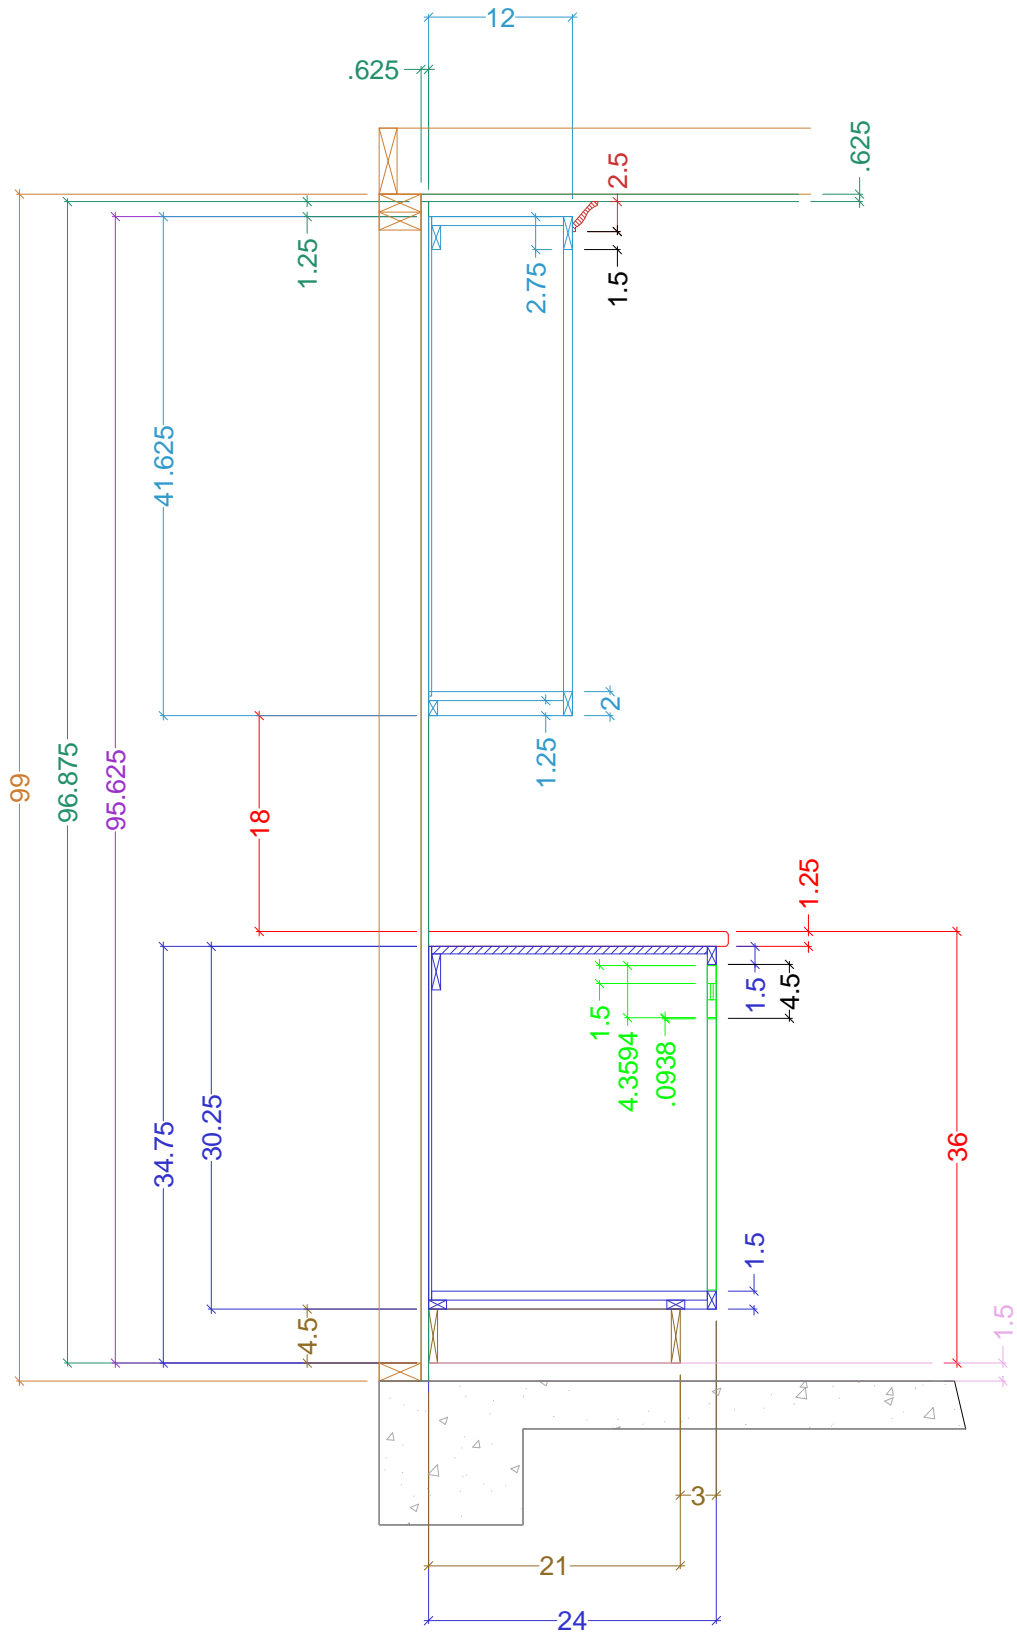

REV:

Date: 09.15.2015

Dr. by: Brian

Scale: 3/4" = 1' 0"

Size: 'A' 8.5" x 11"

Cross-Sectional View of Cabinetry Construction

Name: Palermo--Skyline

Project: KITCHEN Cabinetry