


Legend

- Wall Veneer
- Framing
- Base Cabinetry
- Upper Cabinetry
- Full-height Cabinetry
- Doors/DWR Fronts
- Counters
- Casings & Mouldings
- Electrical
- Plumbing - Waste
- Plumbing - Supply
- Plumbing - Gas

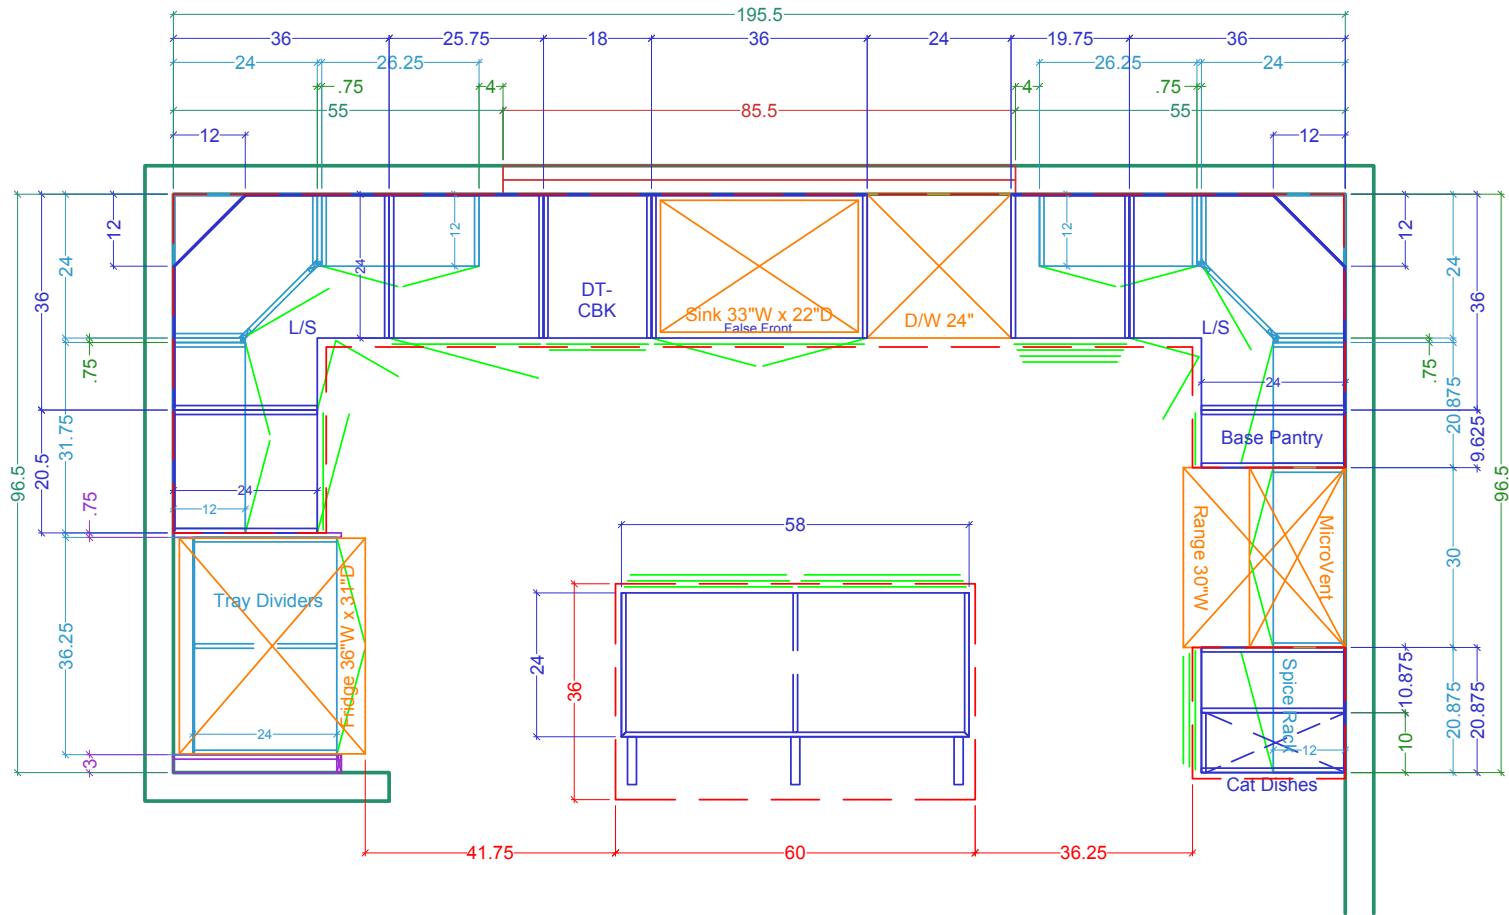

PLAN View -- Cabinetry Layout

Name: Preston for Harris

Scale: 3/8" = 1' 0"

Size: 'A' 8.5" x 11"

Project: KITCHEN Cabinetry


REV:

Dr. by: Brian

Date: 01.10.2014

Legend

- Wall Veneer
- Framing
- Base Cabinetry
- Upper Cabinetry
- Full-height Cabinetry
- Doors/DWR Fronts
- Counters
- Casings & Mouldings
- Electrical
- Plumbing - Waste
- Plumbing - Supply
- Plumbing - Gas

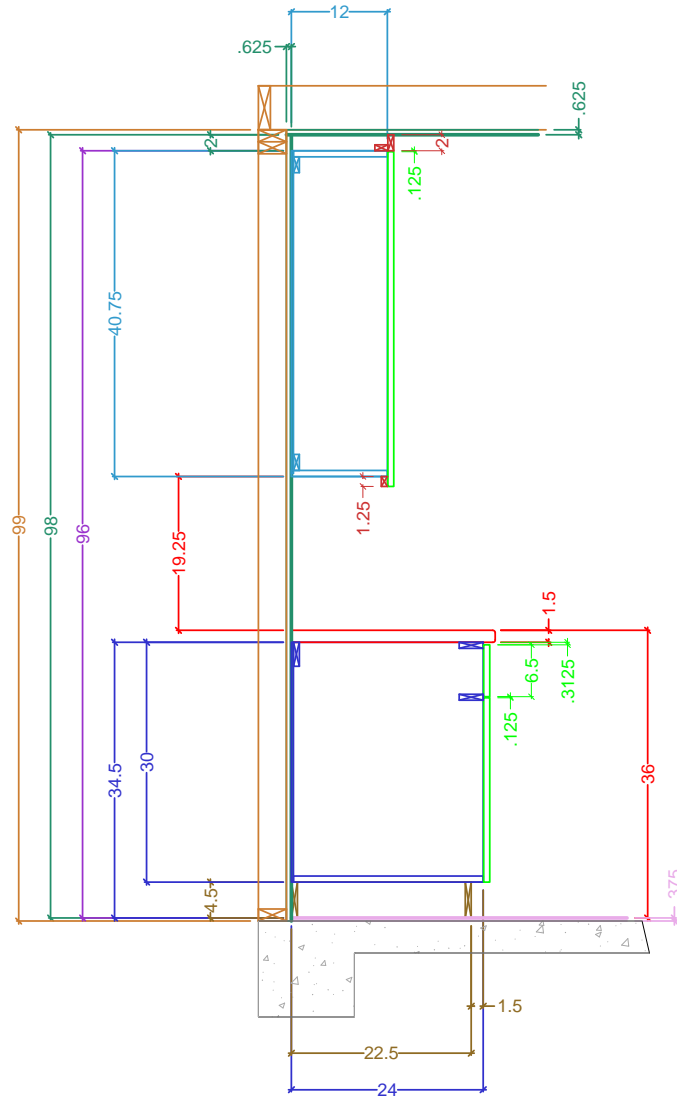

Cross-Sectional View of Cabinetry Construction

Name: Preston for Harris

Scale: 1/2" = 1' 0"

Size: 'A' 8.5" x 11"

Dr. by: Brian

Project: KITCHEN Cabinetry

REV:

Date: 01.10.2014