


Legend

- Wall Veneer
- Framing
- Base Cabinetry
- Upper Cabinetry
- Full-height Cabinetry
- Doors/DWR Fronts
- Counters
- Casings & Mouldings
- Electrical
- Plumbing - Waste
- Plumbing - Supply
- Plumbing - Gas

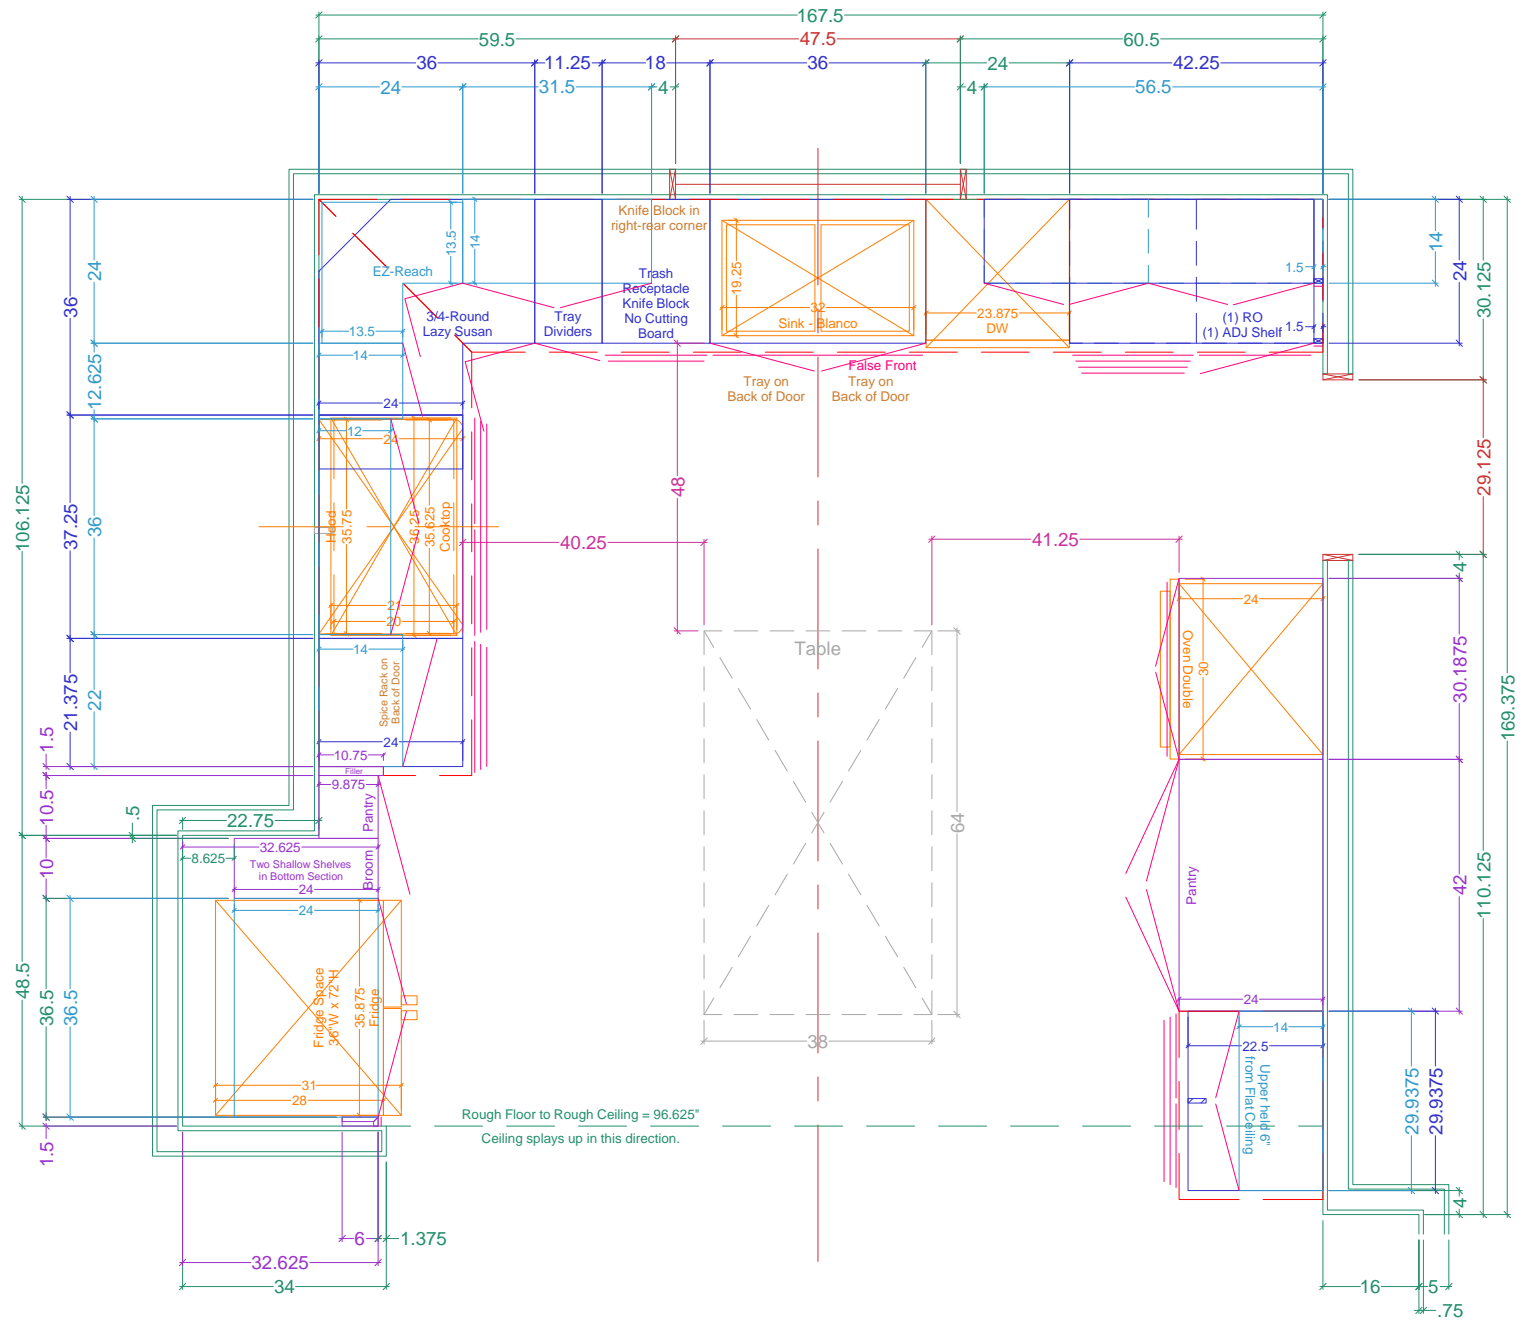

PLAN View - the CABINETs

Name: Preston for Roy

Scale: 3/8" = 1' 0"

Dr. by: Brian

Project: KITCHEN Cabinetry

PREV: 3/12,3/19

Date: 03.23.2021

Size: 'A' 8.5" x 11"