


# Legend

- Wall Veneer
- Framing
- Base Cabinetry
- Upper Cabinetry
- Full-height Cabinetry
- Doors/DWR Fronts
- Counters
- Casings & Mouldings
- Electrical
- Plumbing - Waste
- Plumbing - Supply
- Plumbing - Gas

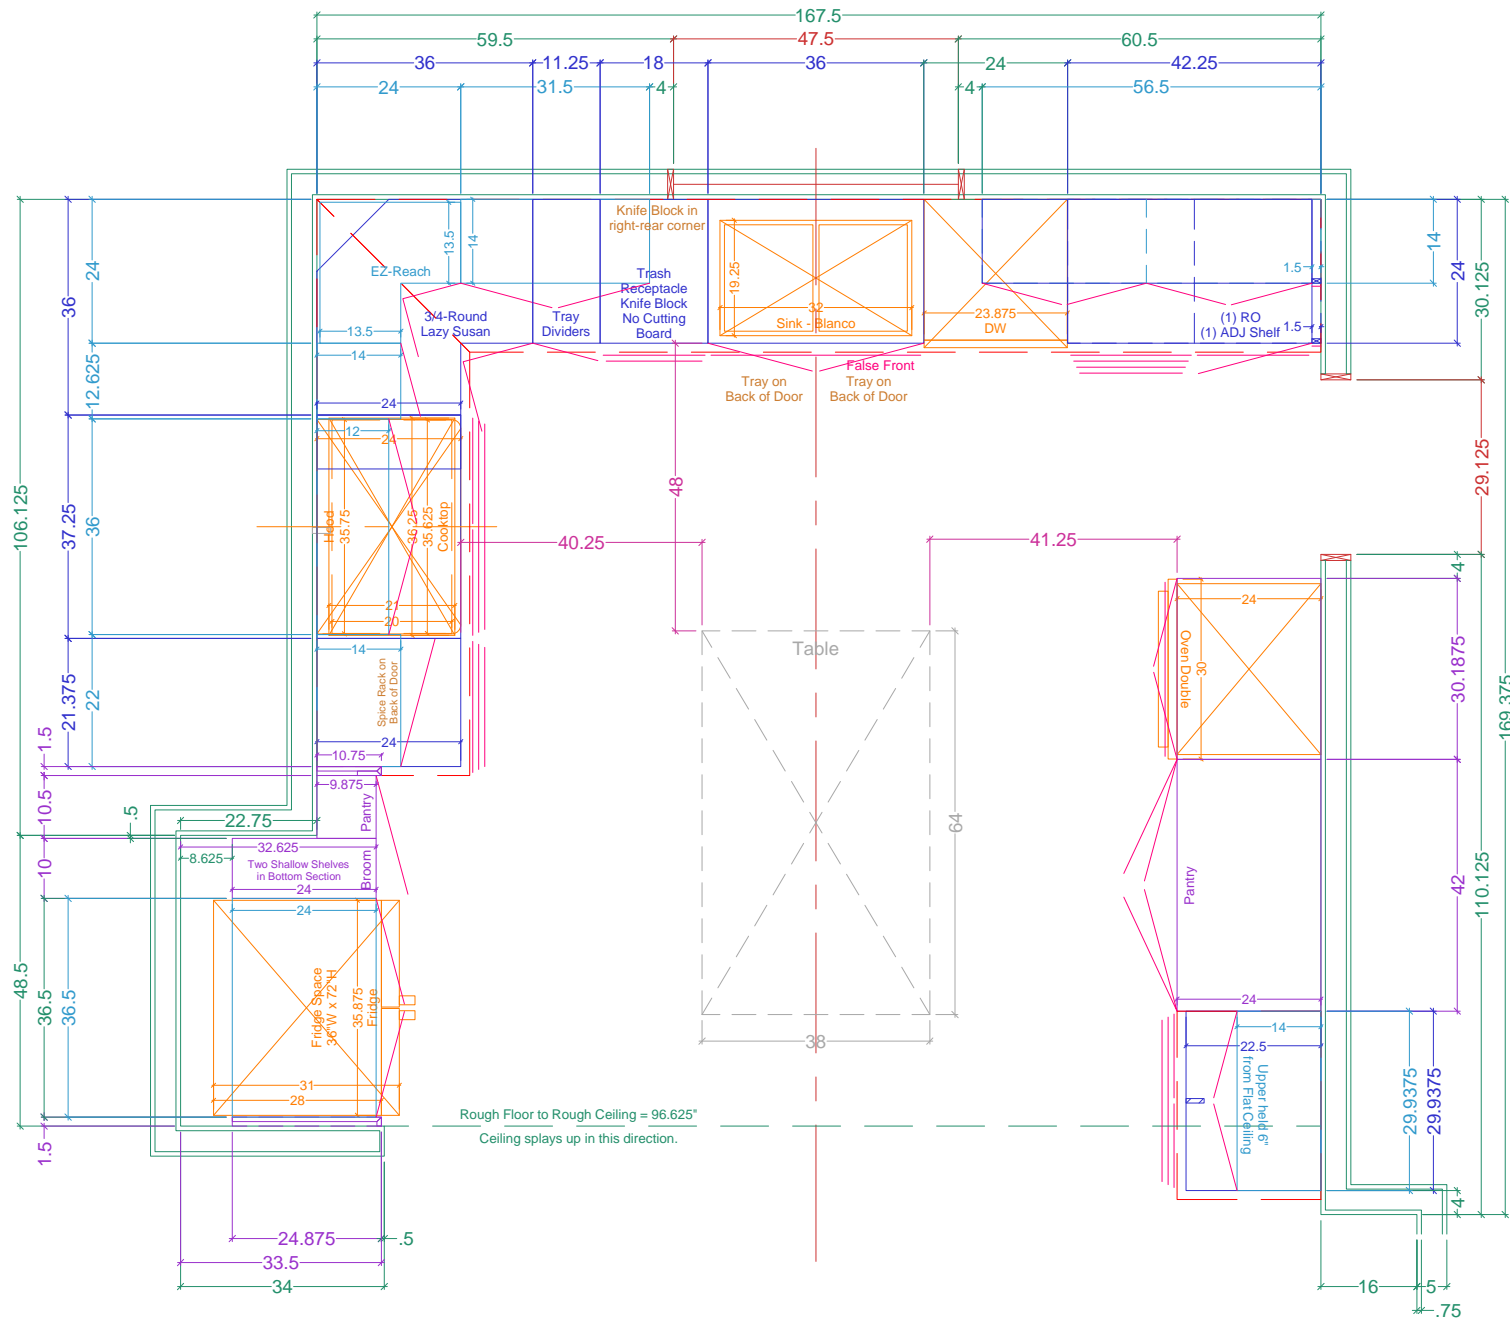

## PLAN View - the CABINETS

Name: Preston for Roy

Scale: 3/8" = 1' 0"

Dr. by: Brian

Project: KITCHEN Cabinetry

PREV: 3/12,3/19,3/23

Date: 03.24.2021

Size: 'A' 8.5" x 11"