


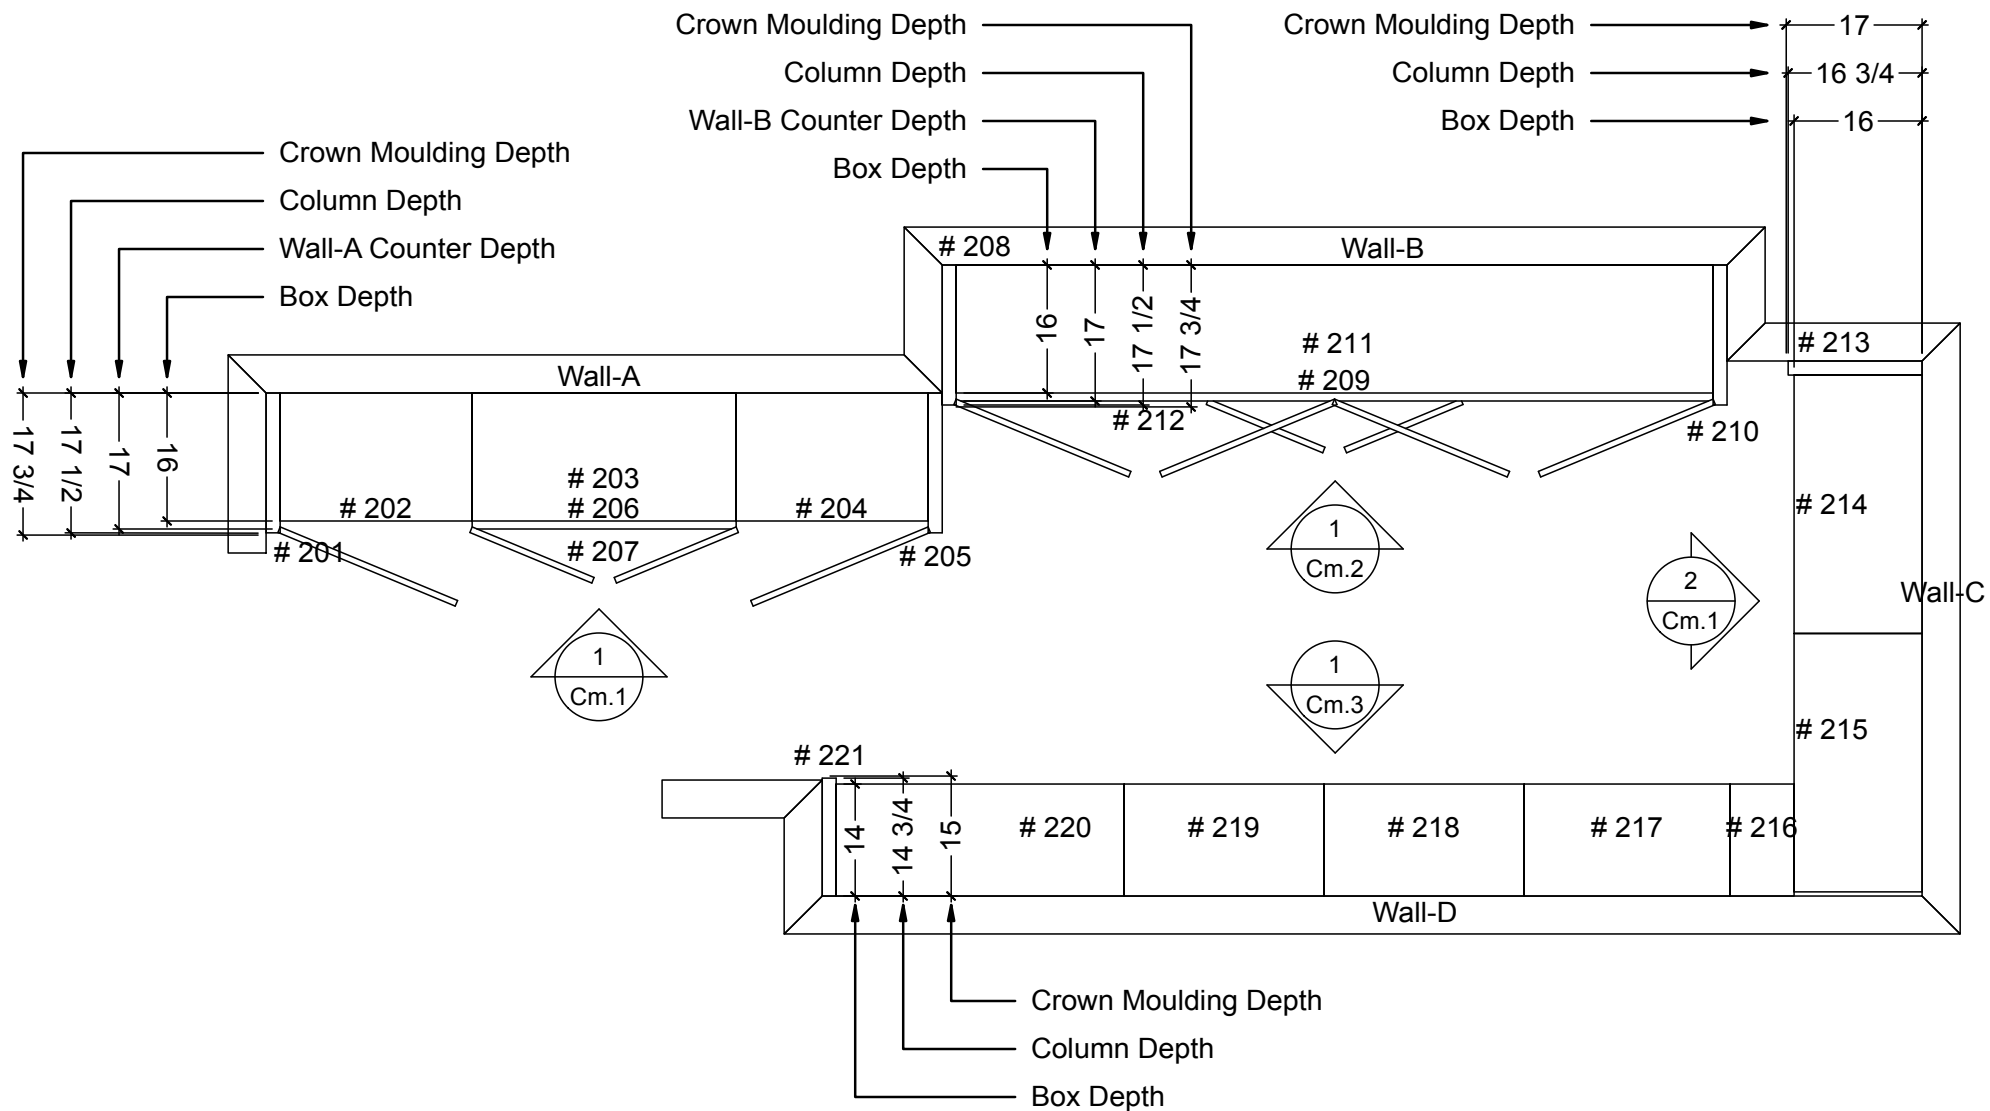

MASTER CLOSET CABINETRY FLOOR PLAN
SCALE: 1/2" = 1' 0"

Classic Bath Designs, Inc.
11544 Sheldon St., Sun Valley, CA 91352
818.767.1144 fax: 818.767.1278

Cust: PWI for Lo

PO# Cabinets

Scale: As Noted

CLOSET-Master

Approved _____


Job: FL-FF_PreFIN/PG:perSample_IntEB:PreFIN

Size: A


Dr By: Brian

10/17/2013

Cm.0

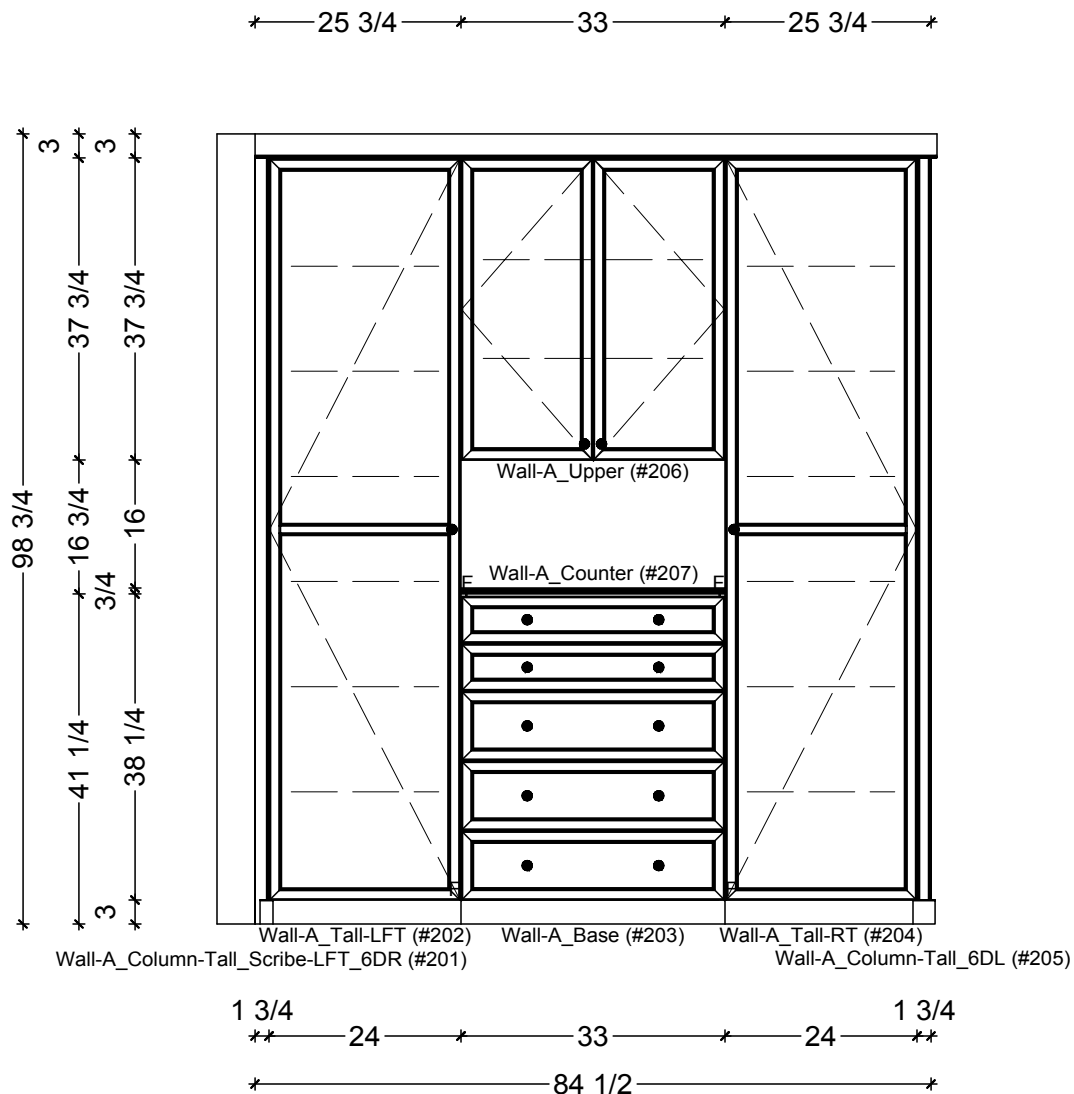

1 WALL-A ELEVATION
SCALE: 1/2" = 1' 0"

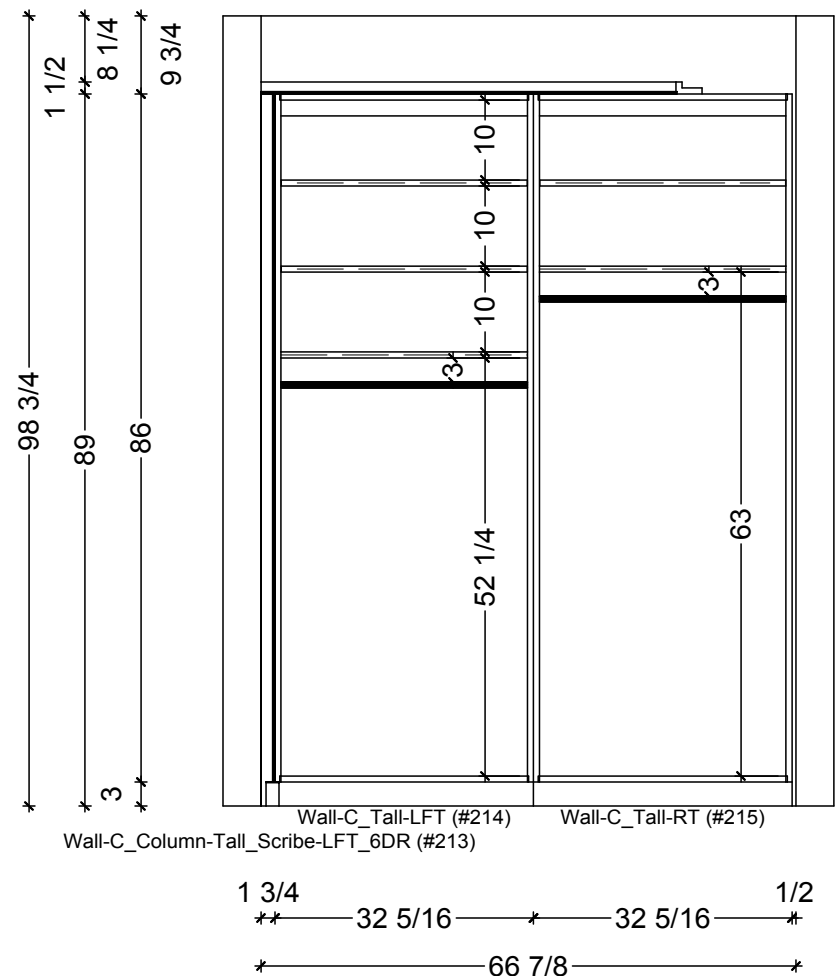

2 WALL-C ELEVATION
SCALE: 1/2" = 1' 0"

Classic Bath Designs, Inc.
11544 Sheldon St., Sun Valley, CA 91352
818.767.1144 fax: 818.767.1278



Cust: PWI for Lo

PO# Cabinets

Scale: As Noted

CLOSET-Master

Approved _____


Job: FL-FF_PreFIN/PG:perSample_IntEB:PreFIN

Size: A

Dr By: Brian

10/17/2013

Cm.1

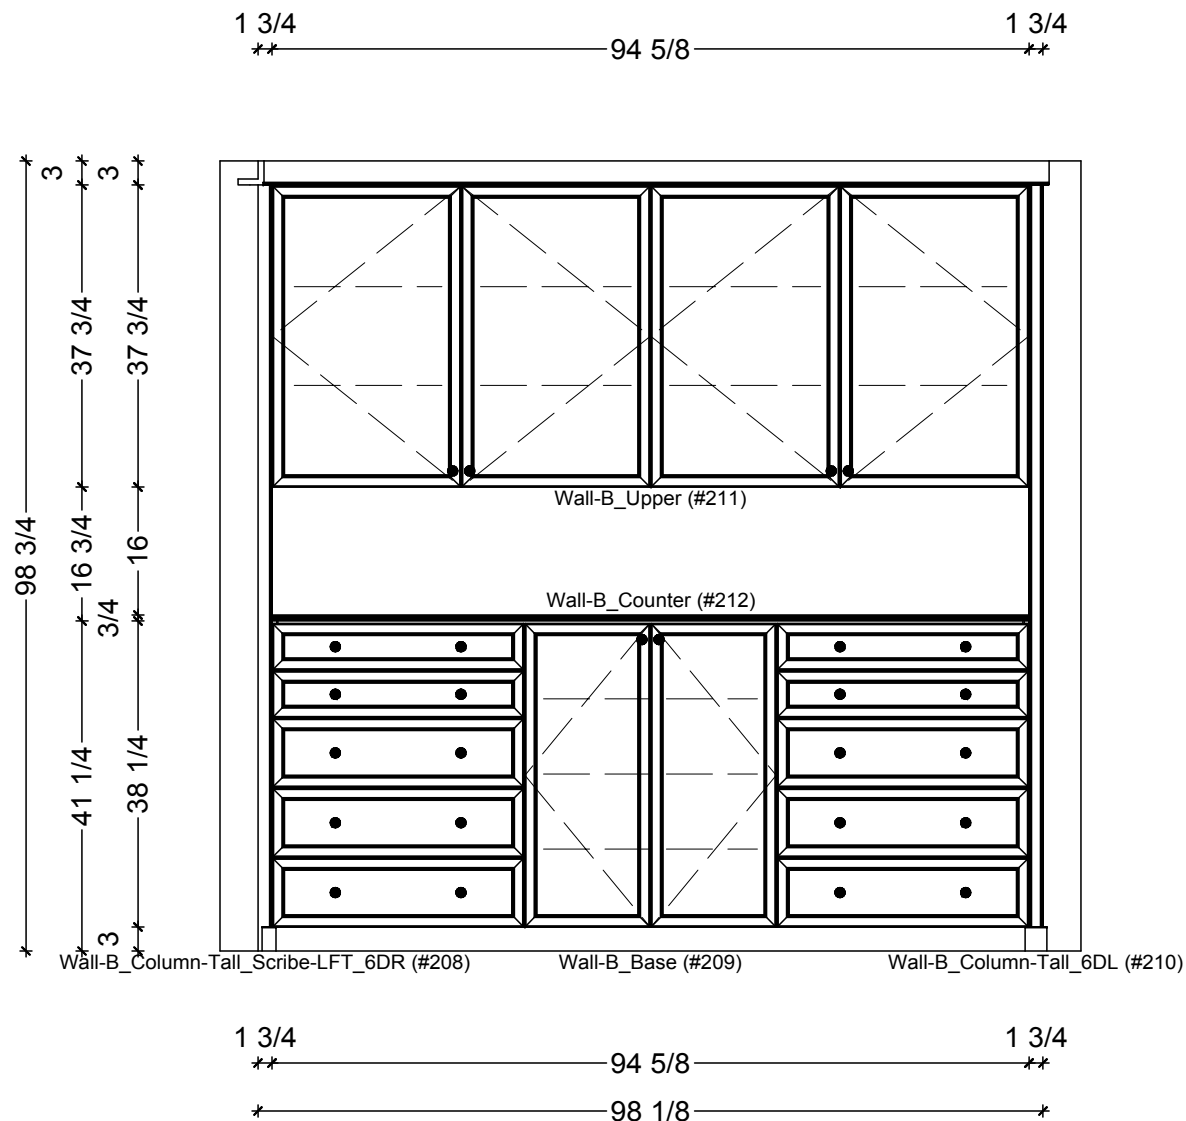

1 WALL-B ELEVATION
SCALE: 1/2" = 1' 0"

Classic Bath Designs, Inc.
11544 Sheldon St., Sun Valley, CA 91352
818.767.1144 fax: 818.767.1278



Cust: PWI for Lo

PO# Cabinets

Scale: As Noted

CLOSET-Master

Approved _____

Job: FL-FF_PreFIN/PG:perSample_IntEB:PreFIN


Size: A

Dr By: Brian

10/17/2013

Cm.2

$98 \frac{3}{4}$
 $1 \frac{1}{2}$
 89
 $8 \frac{1}{4}$
 86
 $9 \frac{3}{4}$
 3

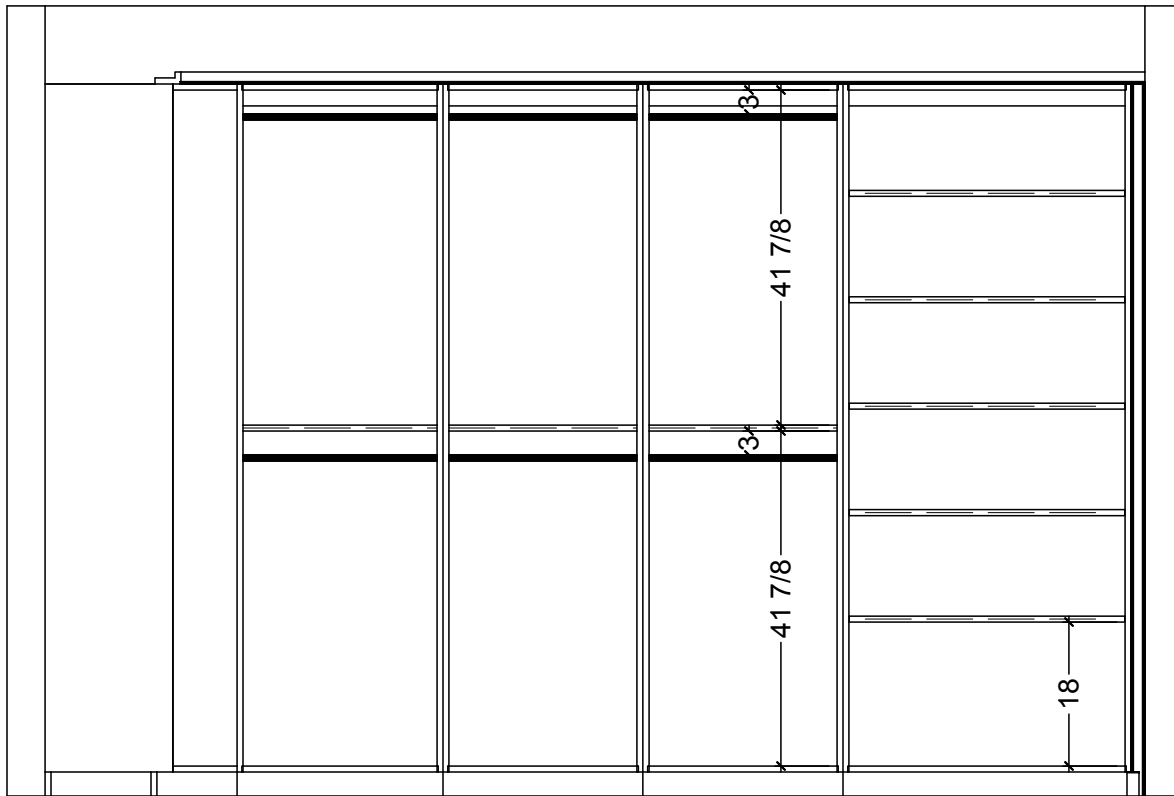

Wall-D_Filling (#216) Wall-D_Tall_LFT (#217) Wall-D_Tall_MID-LFT (#218) Wall-D_Tall_MID-RT (#219) Wall-D_Tall_RT (#220) Column-Tall_6DLR (#221)

16 8 $25 \frac{3}{4}$ 25 25 36 $1 \frac{3}{4}$
 $137 \frac{1}{2}$

1 WALL-D ELEVATION
 SCALE: 1/2" = 1' 0"

Classic Bath Designs, Inc.
 11544 Sheldon St., Sun Valley, CA 91352
 818.767.1144 fax: 818.767.1278



Cust: PWI for Lo

PO# Cabinets

Scale: As Noted

CLOSET-Master

Approved _____

Job: FL-FF_PreFIN/PG:perSample_IntEB:PrefIN

Size: A

Dr By: Brian

10/17/2013

Cm.3



Classic Bath Designs, Inc.
 11544 Sheldon St., Sun Valley, CA 91352
 818.767.1144 fax: 818.767.1278



Cust: PWI for Lo

PO# Cabinets

Scale: As Noted

CLOSET-Master

Approved _____

Job: FL-FF_PreFIN/PG:perSample_IntEB:PreFIN

Size: A

Dr By: Brian

10/17/2013

Rndr



Classic Bath Designs, Inc.
 11544 Sheldon St., Sun Valley, CA 91352
 818.767.1144 fax: 818.767.1278



Cust: PWI for Lo	PO# Cabinets	Scale: As Noted	CLOSET-Master	Rndr
Approved _____	Job: FL-FF_PreFIN/PG:perSample_IntEB:PreFIN	Size: A	Dr By: Brian	
10/17/2013				