


Legend

- Wall Veneer
- Framing
- Base Cabinetry
- Upper Cabinetry
- Full-height Cabinetry
- Doors/DWR Fronts
- Counters
- Casings & Mouldings
- Electrical
- Plumbing - Waste
- Plumbing - Supply
- Plumbing - Gas

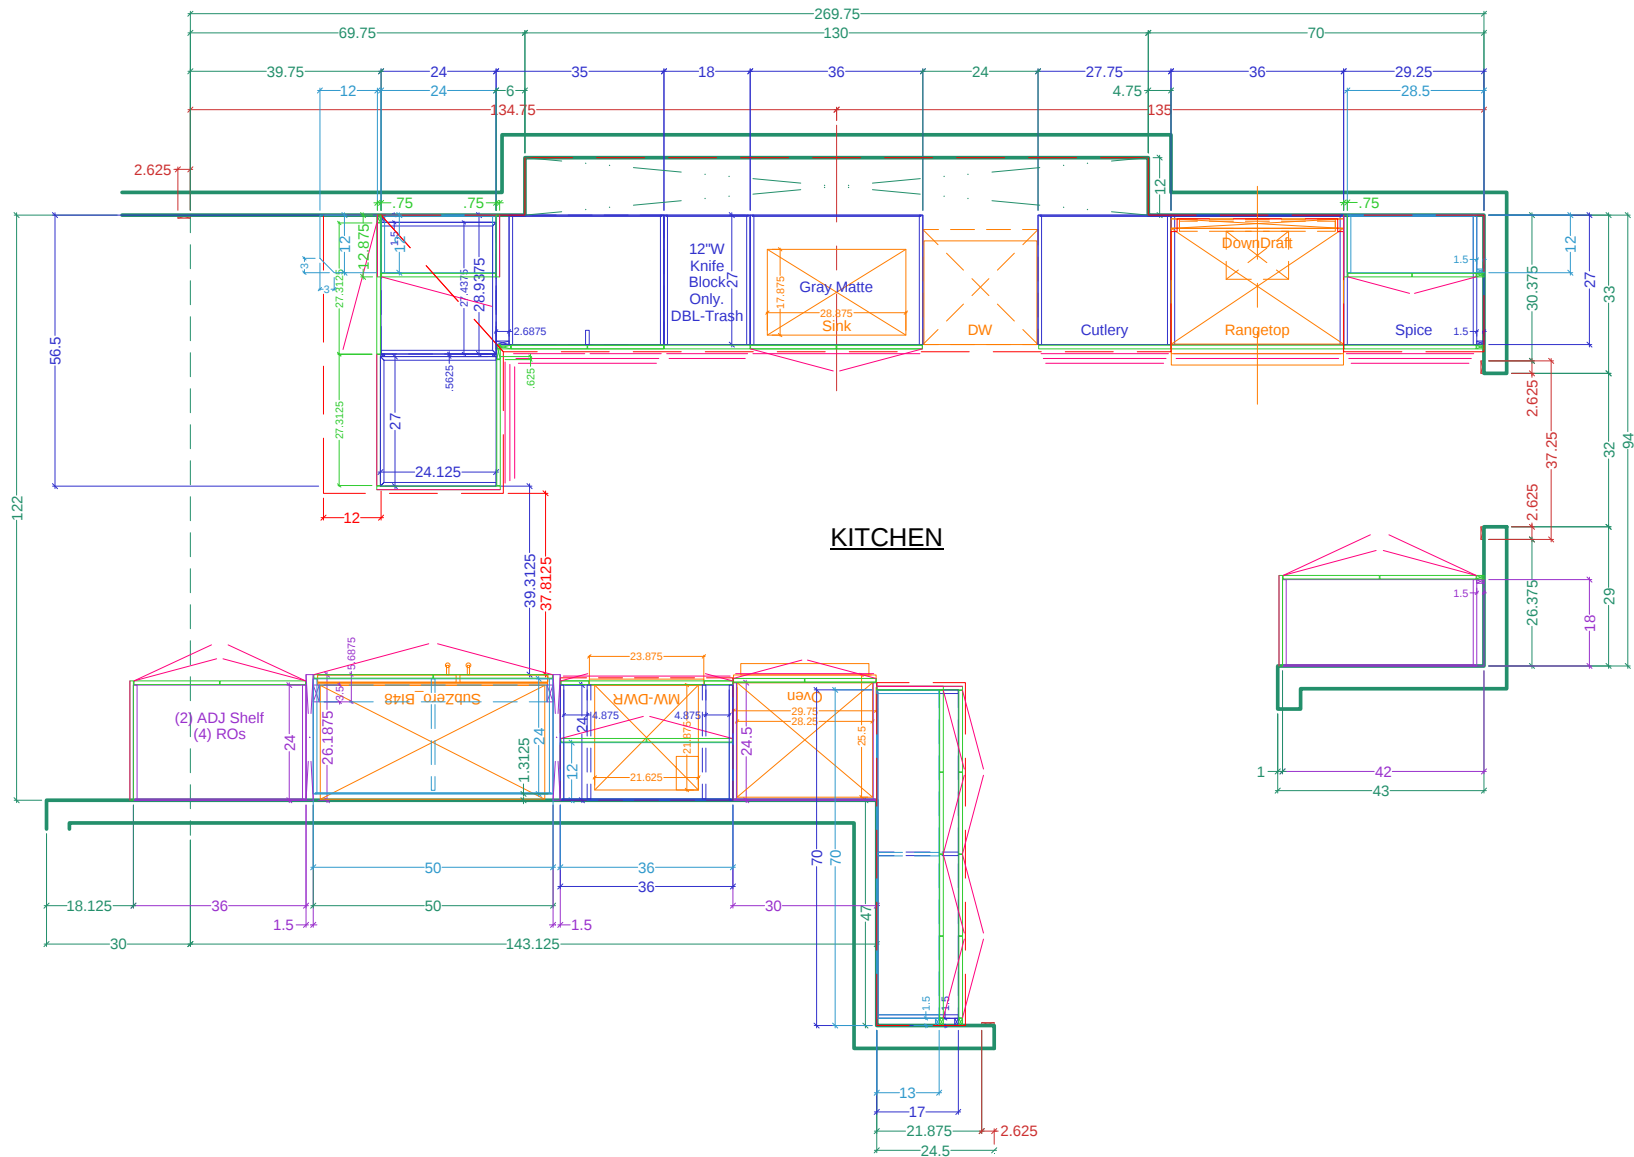

PLAN View - CABINETRY Layout

Name: Robbins--RPV

Scale: 1:40

Size: 'A' 8.5" x 11"

Project: KITCHEN Cabinetry

PREV: 2/17,2/26,2/28,3/8,3/9,3/19,3/28

Dr. by: Brian

Date: 05.01.2019