


- Wall Veneer
- Framing
- Base Cabinetry
- Upper Cabinetry
- Full-height Cabinetry
- Doors/DWR Fronts
- Counters
- Casings & Mouldings
- Electrical
- Plumbing - Waste
- Plumbing - Supply
- Plumbing - Gas

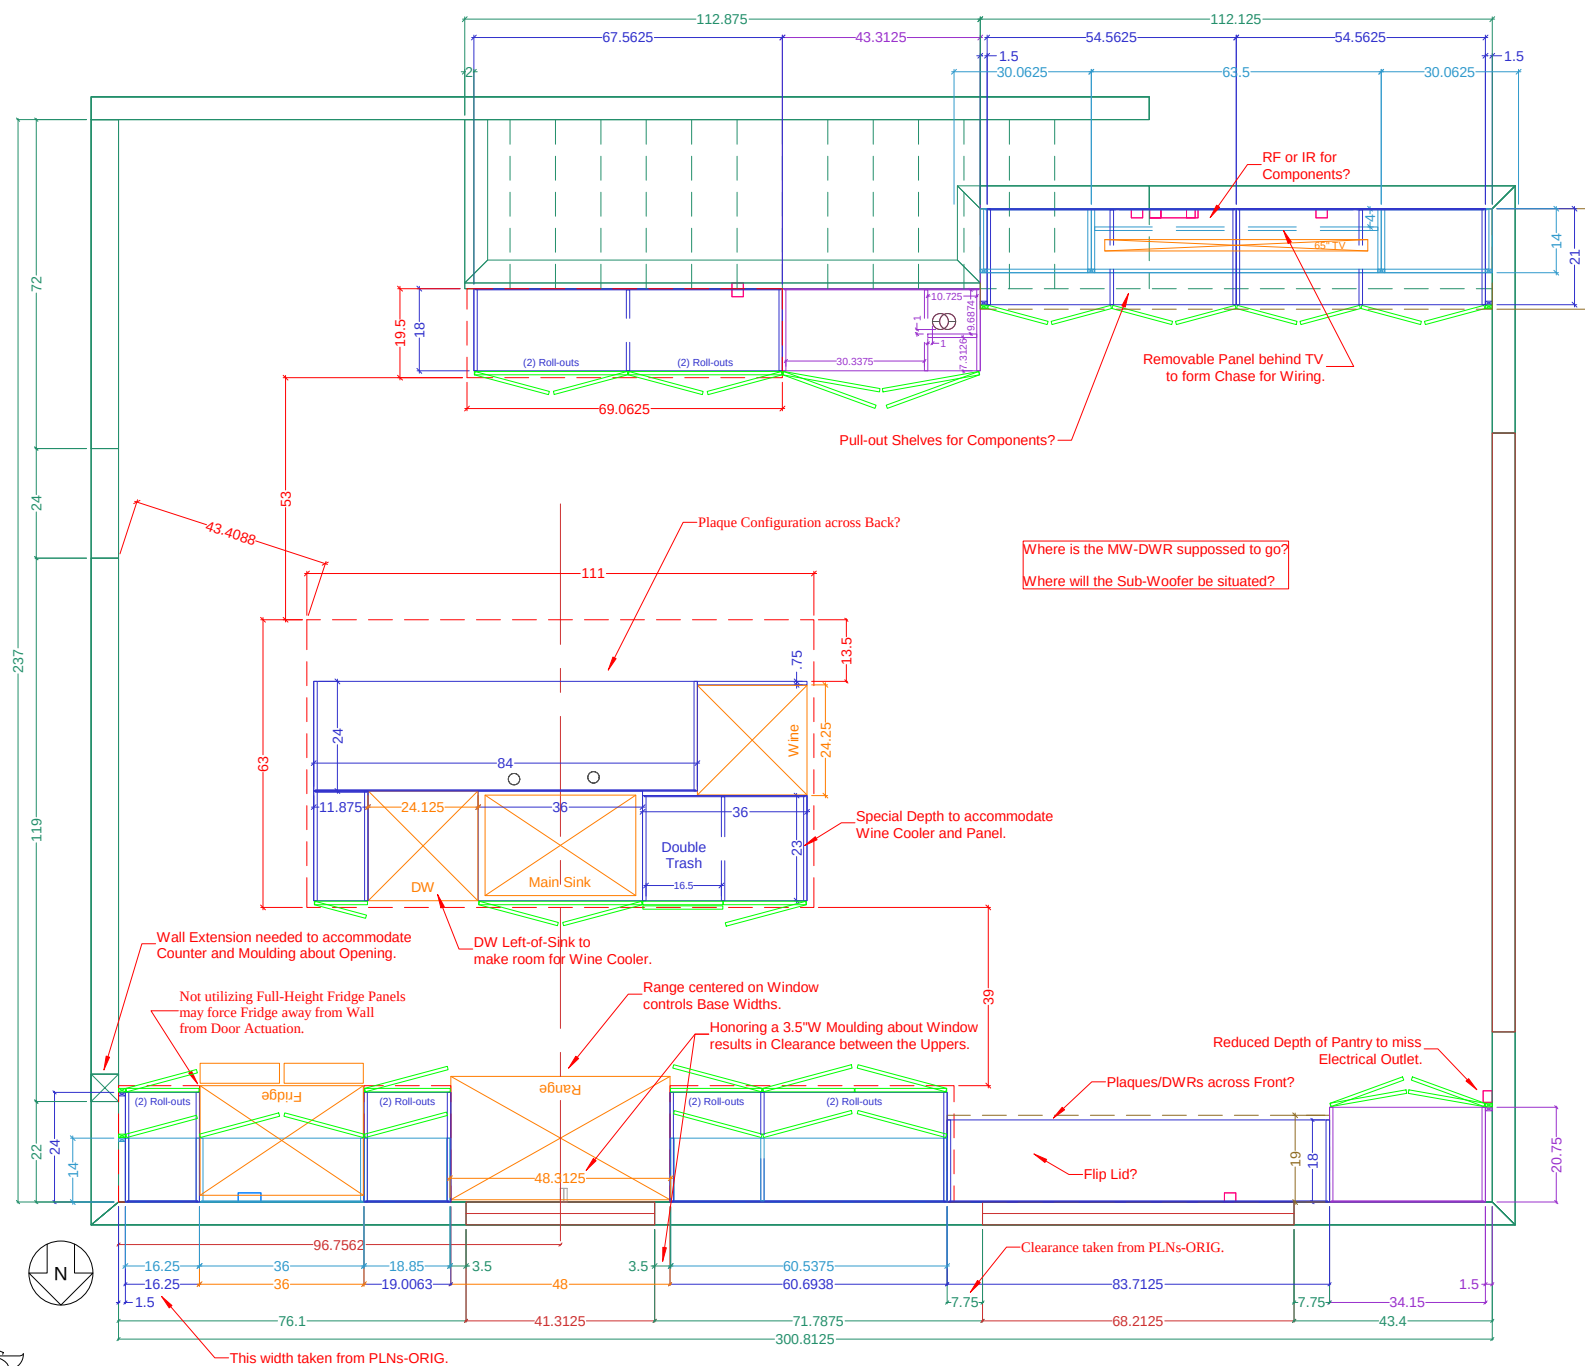

Date: 07.26.2017

REV: