


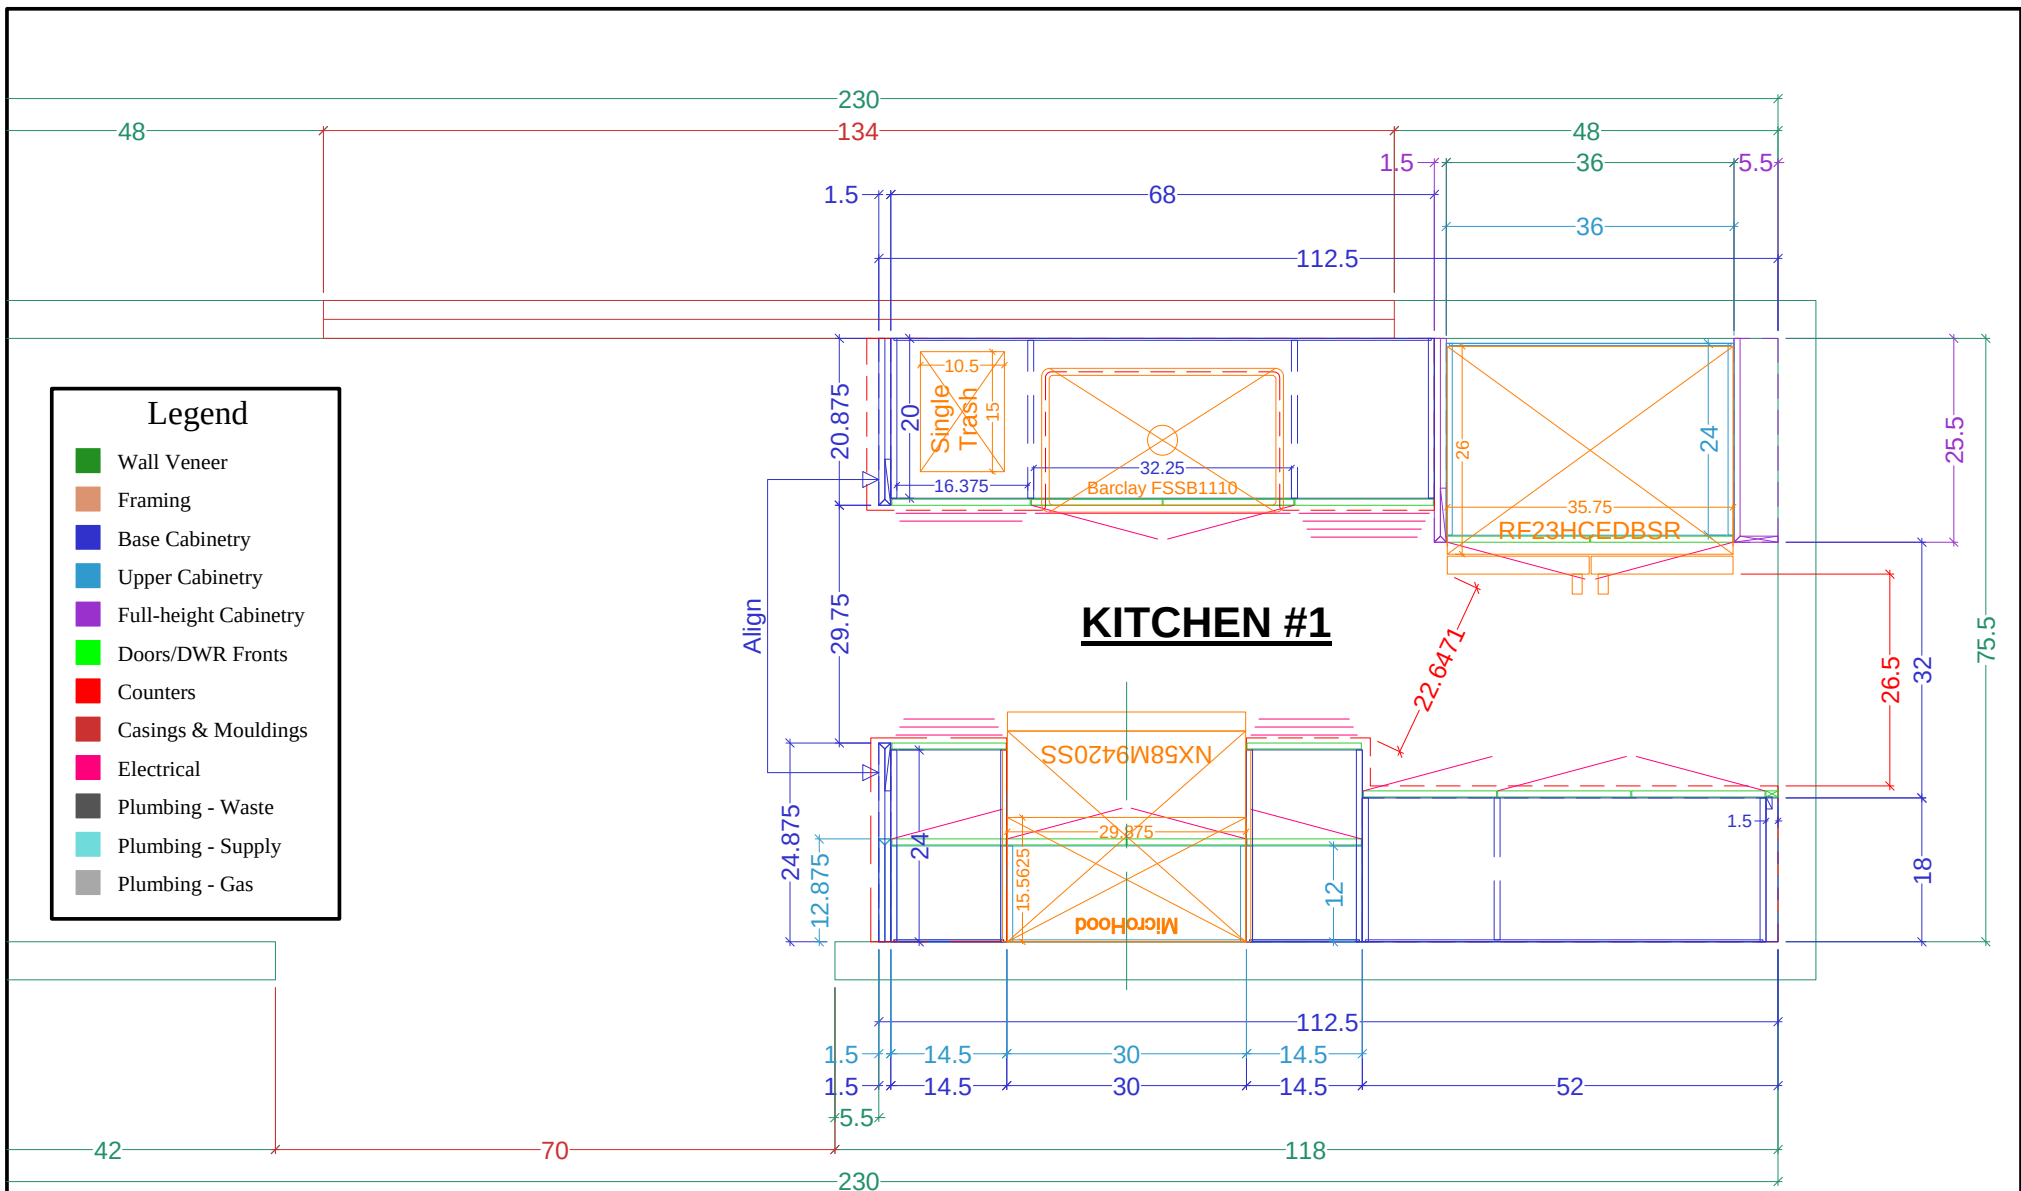

Plan View -- the CABINETS (all)

Name: Stile--Maron

Scale: 1/2" = 1' 0"

Size: 'A' 8.5" x 11"

Project: KITCHEN Cabinetry

PREV: 6/7,7/14,7/19

Dr. by: Brian

Date: 08.03.2019