



Legend

- Wall Veneer
- Framing
- Base Cabinetry
- Upper Cabinetry
- Full-height Cabinetry
- Doors/DWR Fronts
- Counters
- Casings & Mouldings
- Electrical
- Plumbing - Waste
- Plumbing - Supply
- Plumbing - Gas

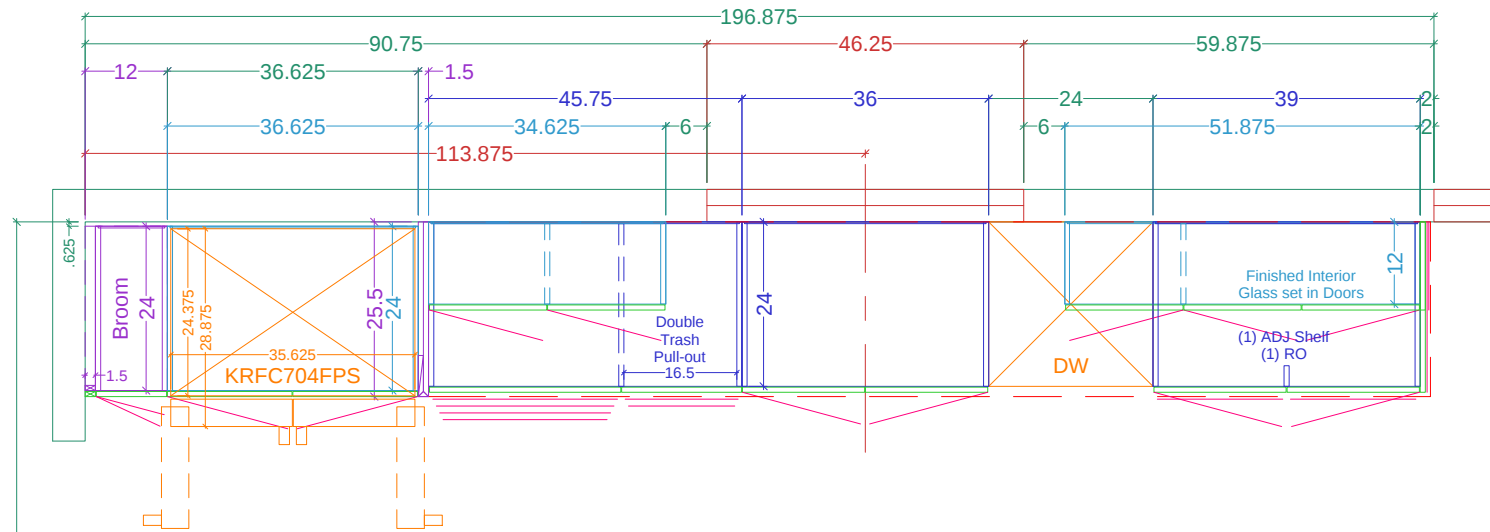

KITCHEN

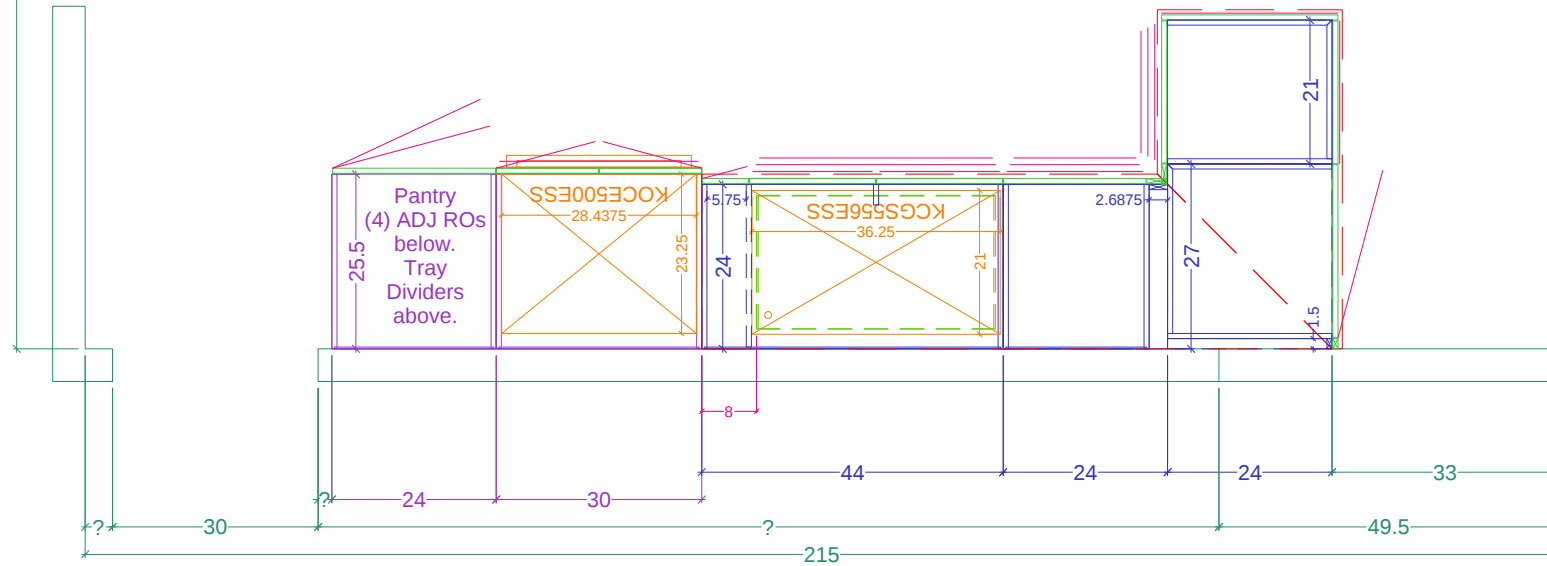

PLAN View - (all) CABINETRY

Name: Sweeney--Schoonover

Scale: 1:28

Size: 'A' 8.5" x 11"

Project: KITCHEN Cabinetry

PREV: 9/4,9/5

Dr. by: Brian

Date: 09.06.2019