

- Wall Veneer
- Framing
- Base Cabinetry
- Upper Cabinetry
- Full-height Cabinetry
- Doors/DWR Fronts
- Counters
- Casings & Mouldings
- Electrical
- Plumbing - Waste
- Plumbing - Supply
- Plumbing - Gas



PLAN View - (all) CABINETRY

Scale: 1:28


Dr. by: Brian

PREV: 9/4,9/5,9/6,9/16,9/17


Date: 09.19.2019

Legend

- Wall Veneer
- Framing
- Base Cabinetry
- Upper Cabinetry
- Full-height Cabinetry
- Doors/DWR Fronts
- Counters
- Casings & Mouldings
- Electrical
- Plumbing - Waste
- Plumbing - Supply
- Plumbing - Gas

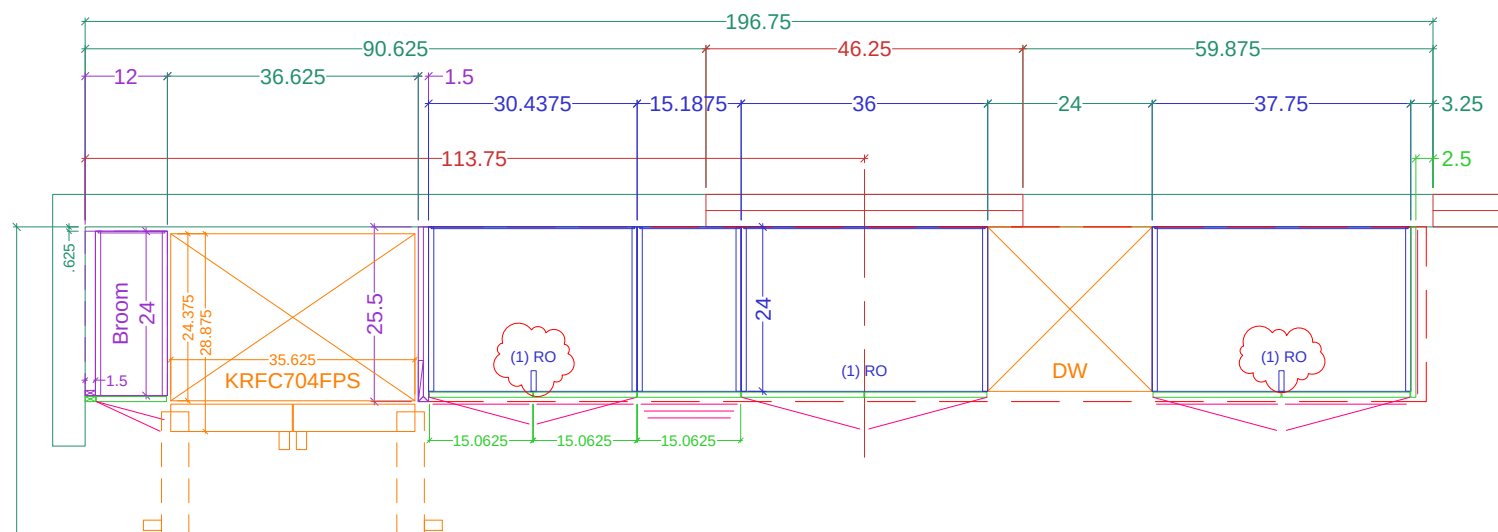

KITCHEN

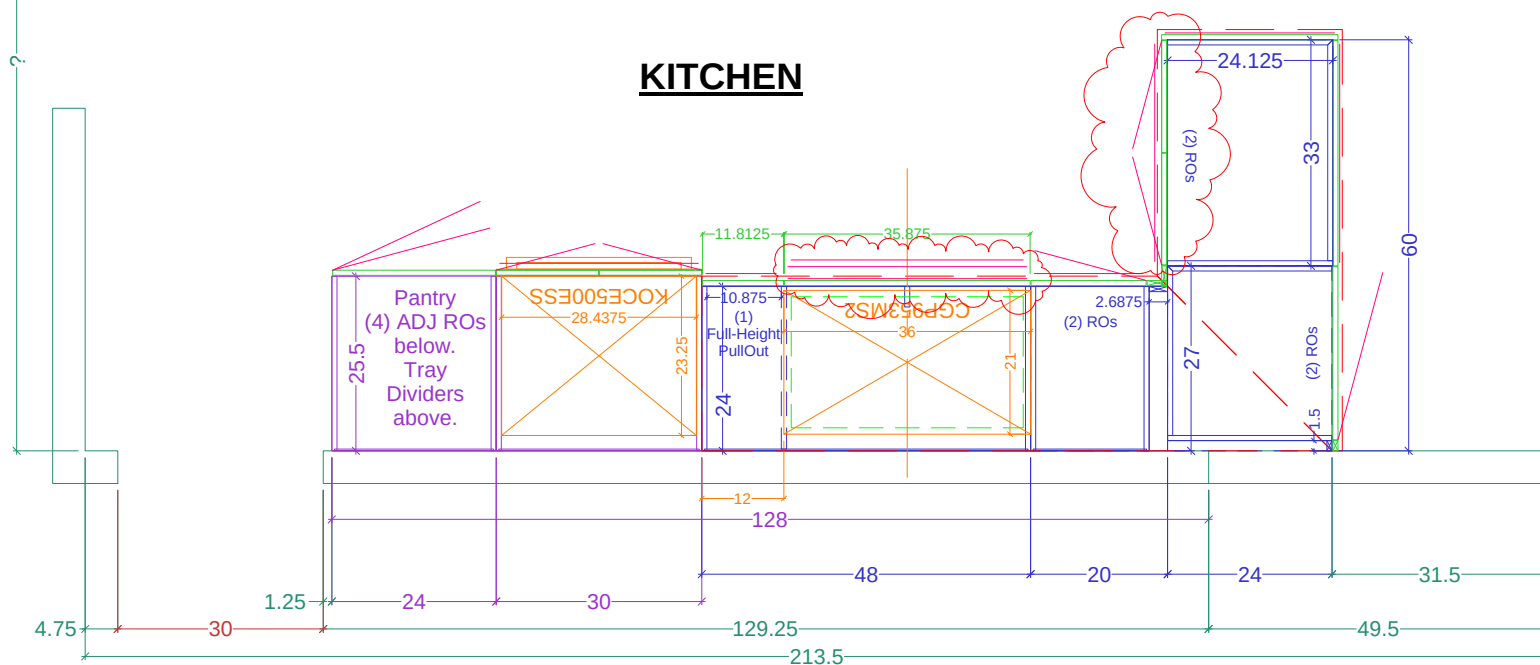

PLAN View - Base and Full-Height CABINETRY

Name: Sweeney--Schoonover

Scale: 1:28

Size: 'A' 8.5" x 11"


Project: KITCHEN Cabinetry

PREV: 9/16,9/17

Dr. by: Brian

Date: 09.19.2019

- Wall Veneer
- Framing
- Base Cabinetry
- Upper Cabinetry
- Full-height Cabinetry
- Doors/DWR Fronts
- Counters
- Casings & Mouldings
- Electrical
- Plumbing - Waste
- Plumbing - Supply
- Plumbing - Gas

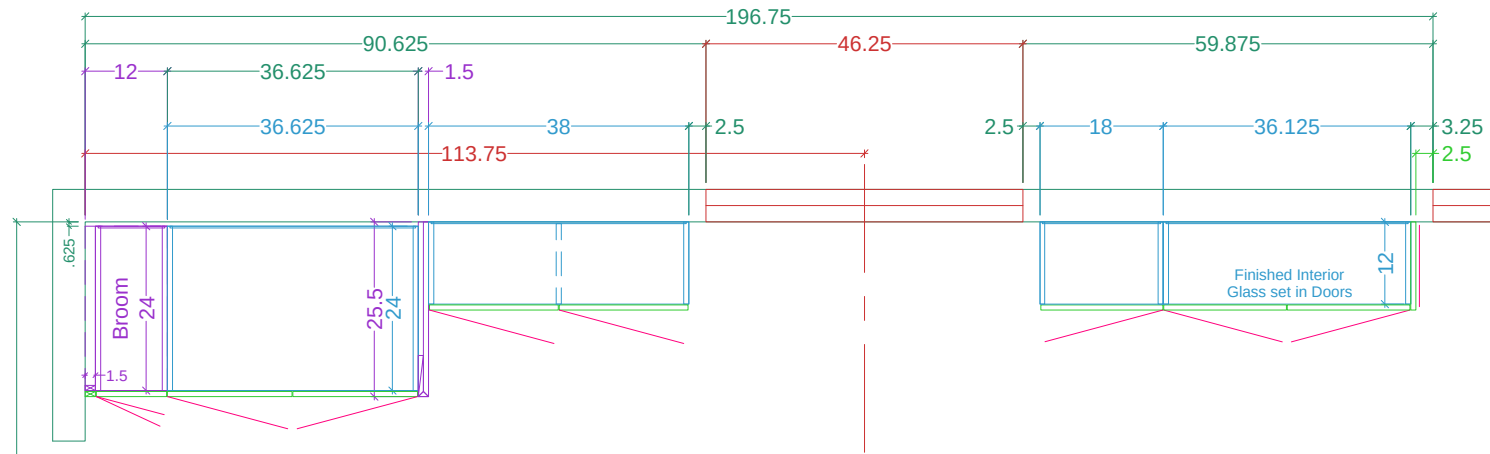

KITCHEN





PLAN View - Upper CABINETRY

Scale: 1:28


Project: KITCHEN Cabinetry

PREV: 9/16

Date: 09.19.2019

Legend

- Wall Veneer
- Framing
- Base Cabinetry
- Upper Cabinetry
- Full-height Cabinetry
- Doors/DWR Fronts
- Counters
- Casings & Mouldings
- Electrical
- Plumbing - Waste
- Plumbing - Supply
- Plumbing - Gas

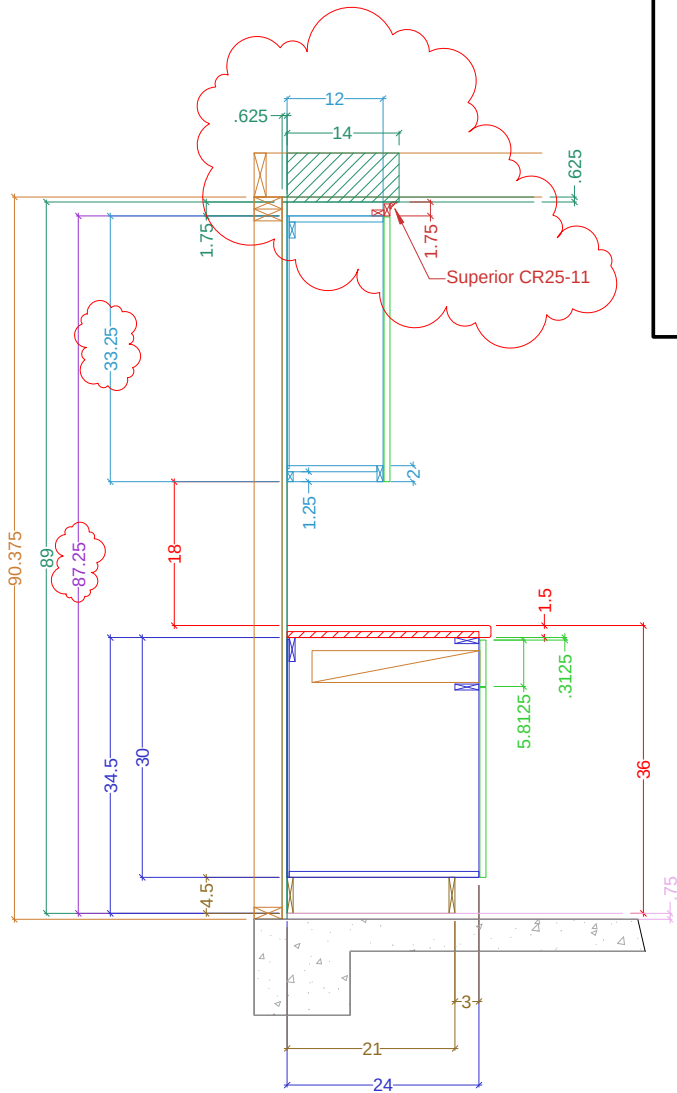

Cross-Sectional View of Cabinetry Construction

Name: Sweeney--Schoonover

Scale: 1/2" = 1' 0"

Size: 'A' 8.5" x 11"

Project: KITCHEN Cabinetry


PREV: 9/4

Dr. by: Brian

Date: 09.19.2019

Legend

- Wall Veneer
- Framing
- Base Cabinetry
- Upper Cabinetry
- Full-height Cabinetry
- Doors/DWR Fronts
- Counters
- Casings & Mouldings
- Electrical
- Plumbing - Waste
- Plumbing - Supply
- Plumbing - Gas

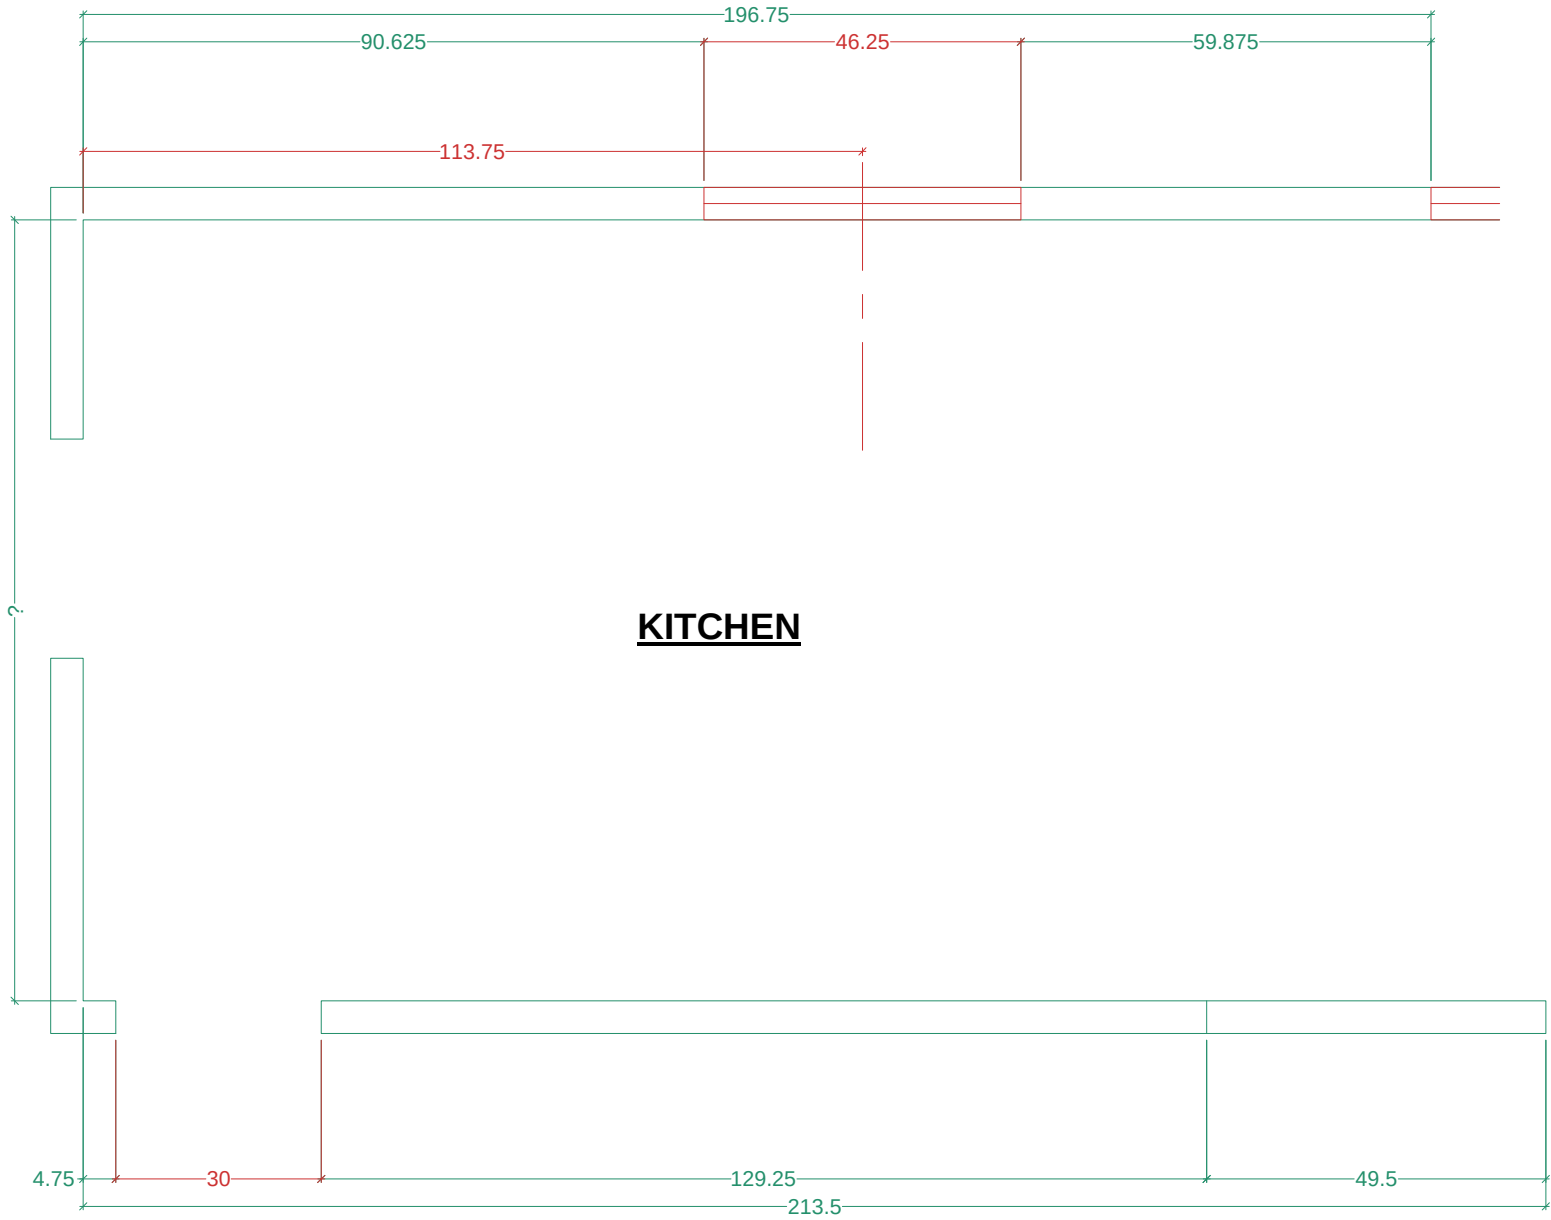

KITCHEN



PLAN View - the WALLs

Name: Sweeney--Schoonover

Scale: 1:28

Dr. by: Brian

Project: KITCHEN Cabinetry

PREV:

Date: 09.16.2019

Size: 'A' 8.5" x 11"