


Legend

- Wall Veneer
- Framing
- Base Cabinetry
- Upper Cabinetry
- Full-height Cabinetry
- Doors/DWR Fronts
- Counters
- Casings & Mouldings
- Electrical
- Plumbing - Waste
- Plumbing - Supply
- Plumbing - Gas

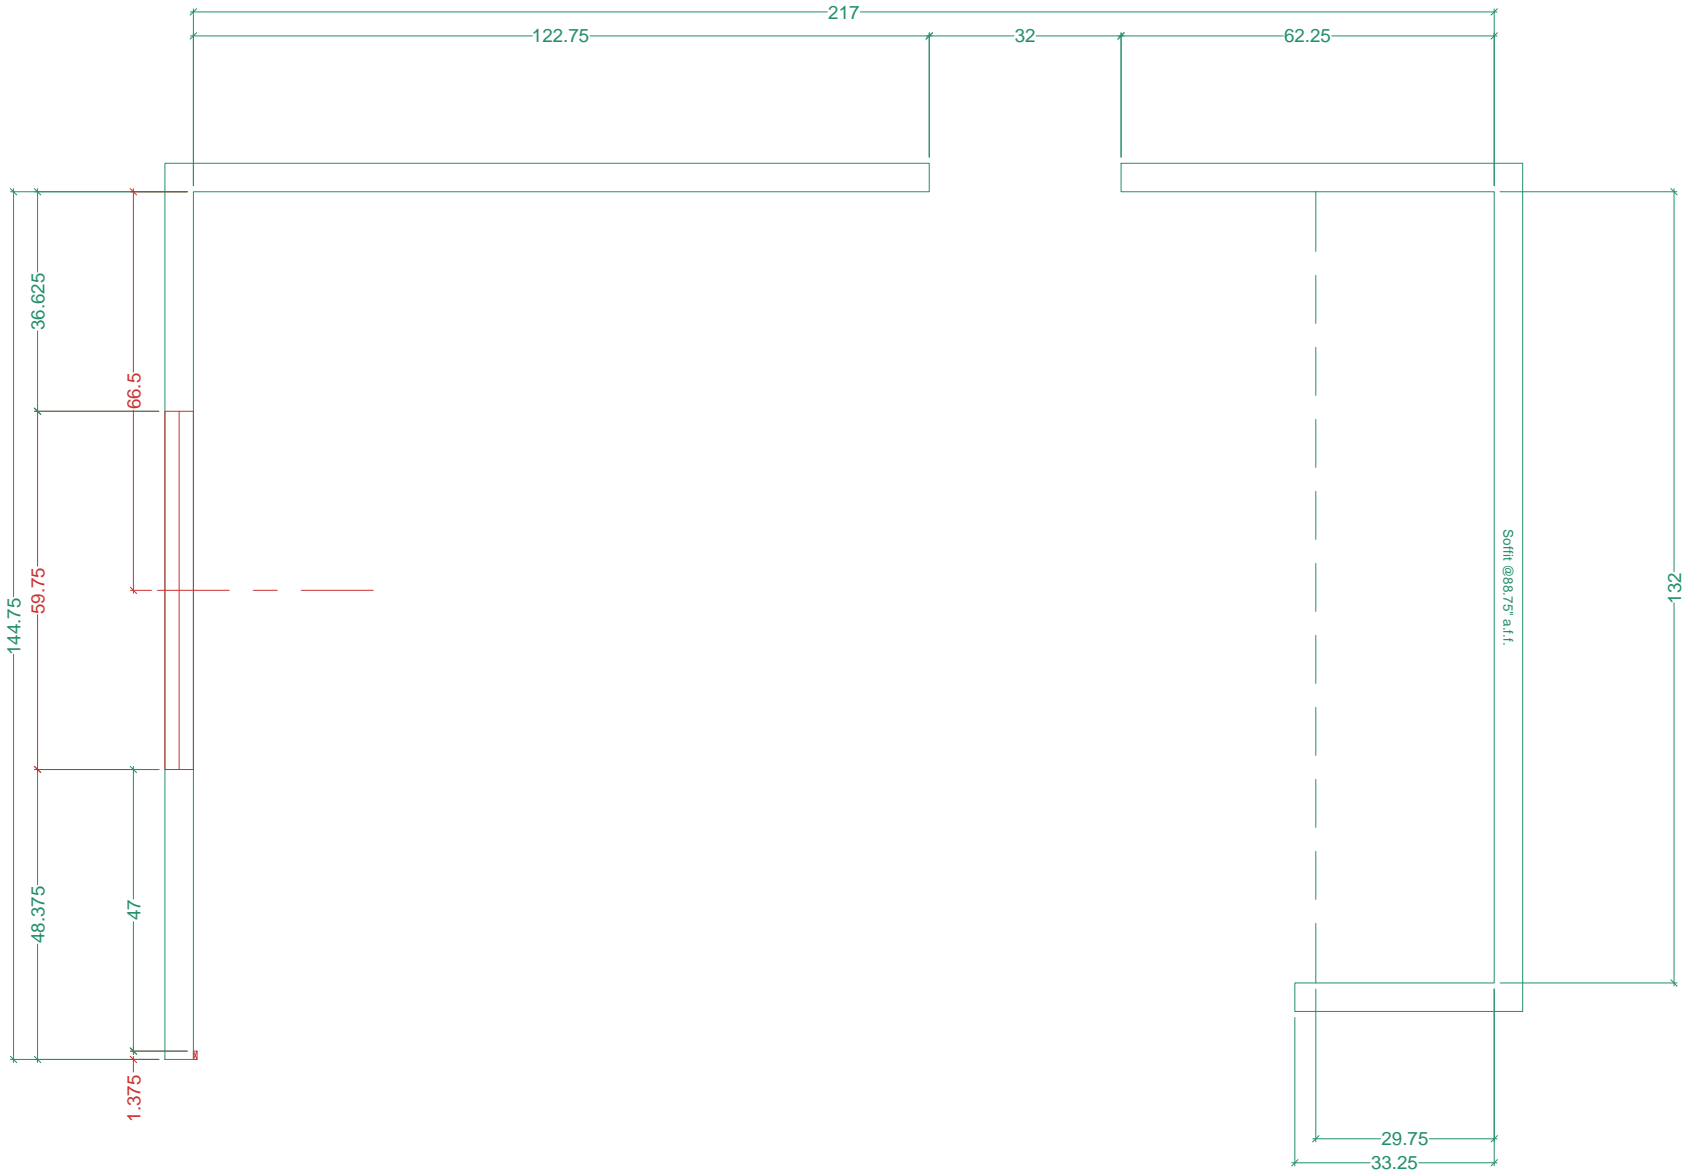

PLAN View - WALLs

Name: Tan--Shoshone

Scale: 3/8" = 1' 0"

Size: 'A' 8.5" x 11"

Project: KITCHEN Cabinetry

PREV: 4/26

Dr. by: Brian

Date: 07.08.2019