
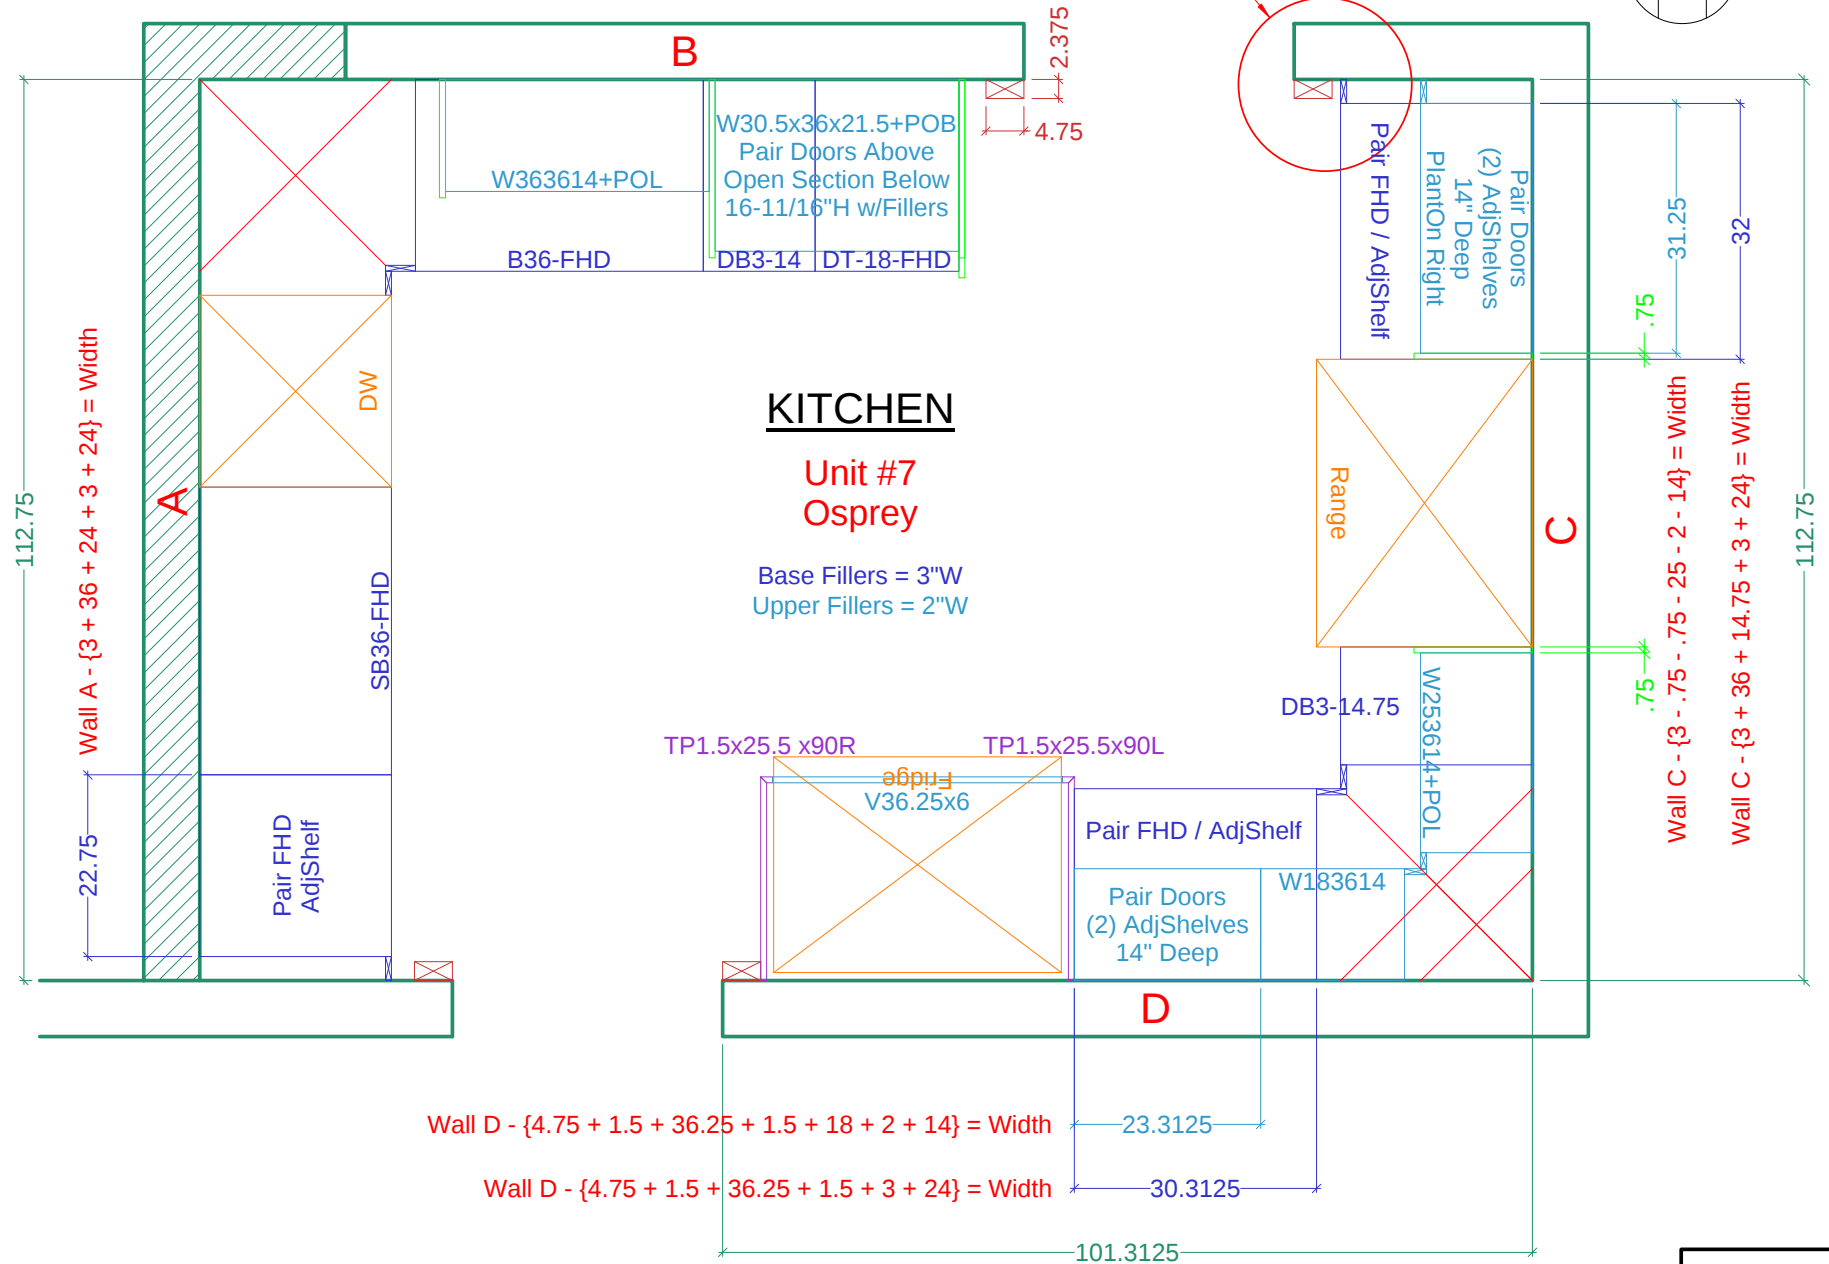


Counter will have to be Notched around Door Column.

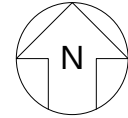

PLAN View -- Formulas for "Osprey"

Name: Tallus

Scale: 1/2" = 1' 0"

Size: 'A' 8.5" x 11"

Project: Unit #7 - "Osprey" - KITCHEN

REV:

Dr. by: Brian

Date: 5.29.2015