


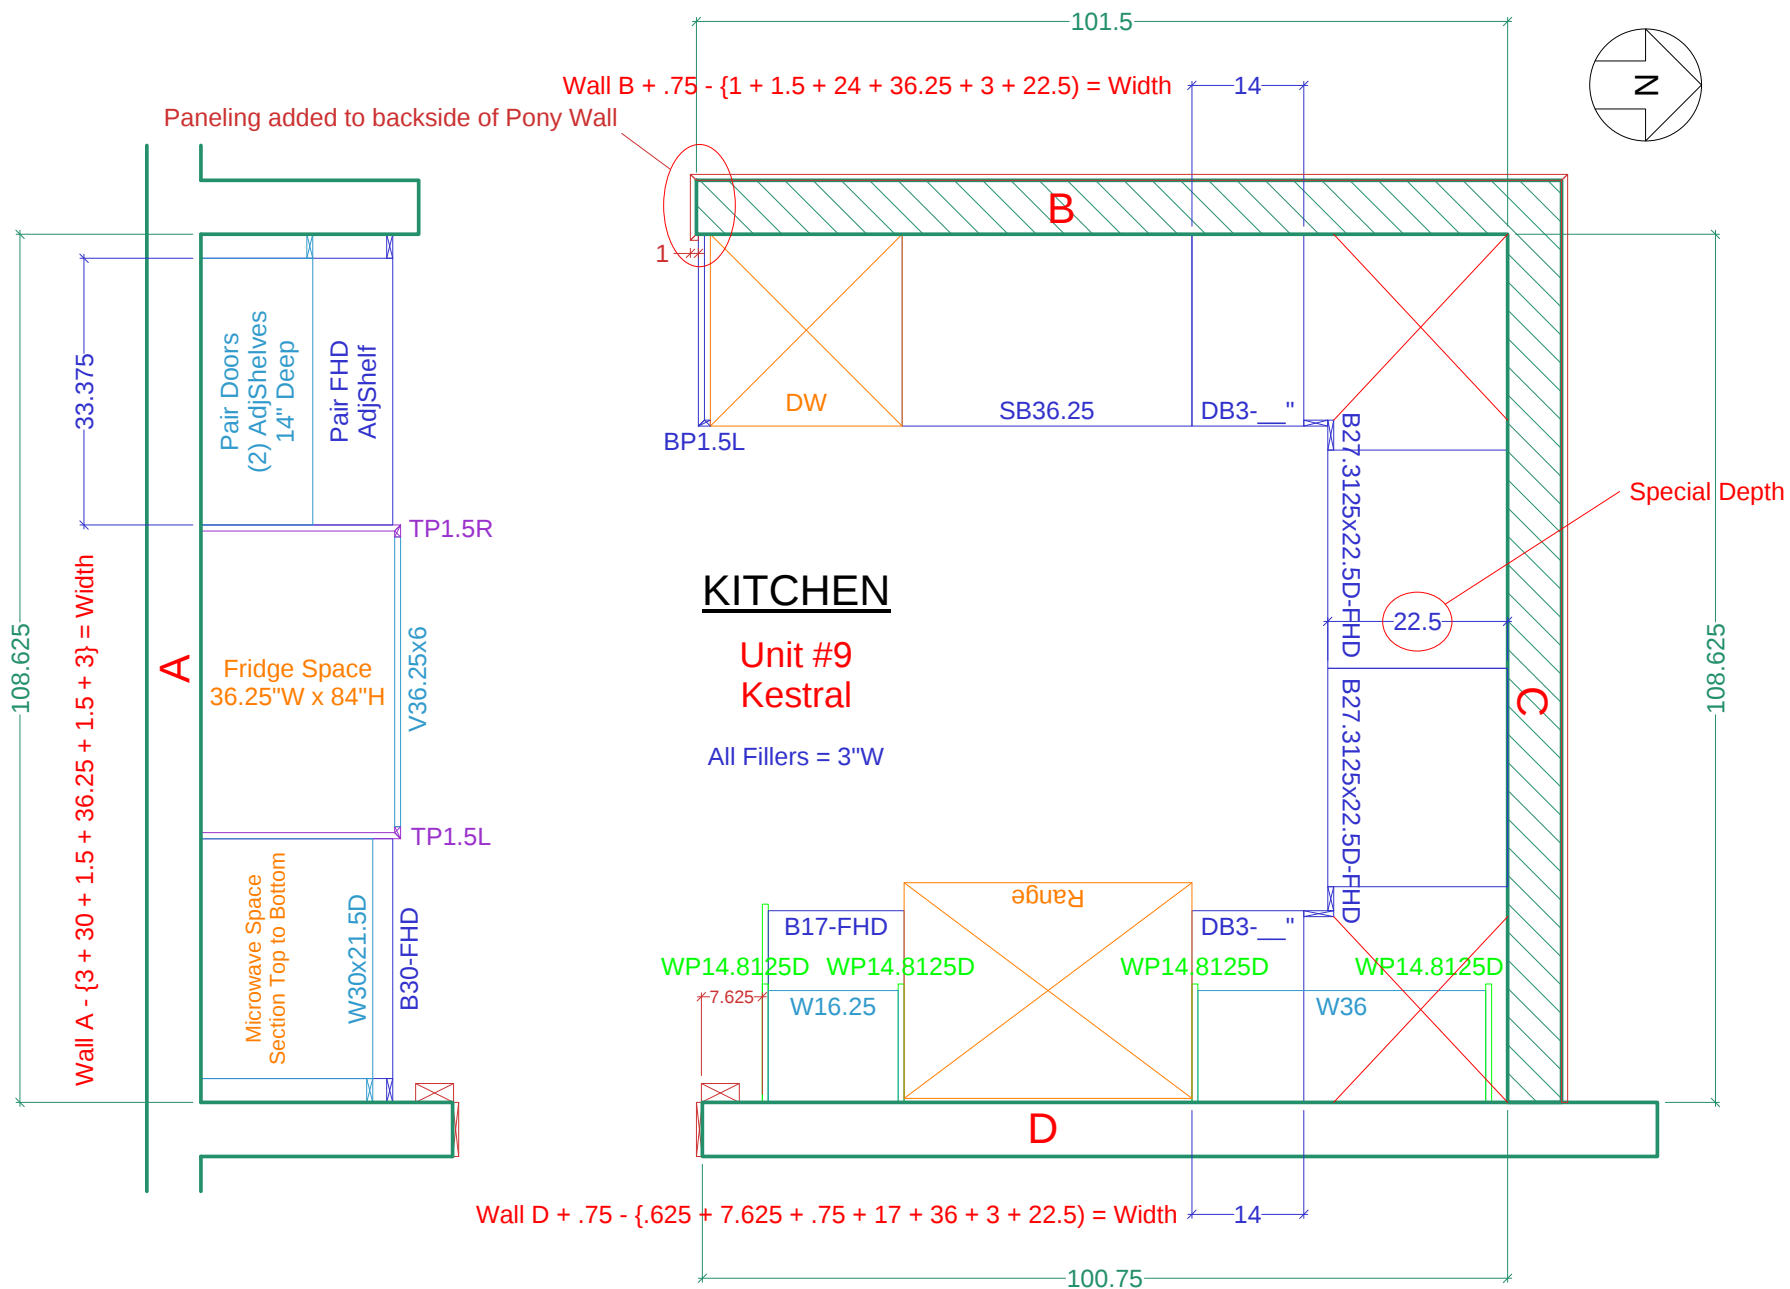

PLAN View -- Formulas for "Kestral"

Name: Tallus

Scale: 1/2" = 1' 0"

Size: 'A' 8.5" x 11"

Project: Unit #9 - "Kestral" - KITCHEN

REV:

Dr. by: Brian

Date: 06.07.2015