





$89 \frac{1}{2}$   
 $87 \frac{1}{2}$   
 $83$

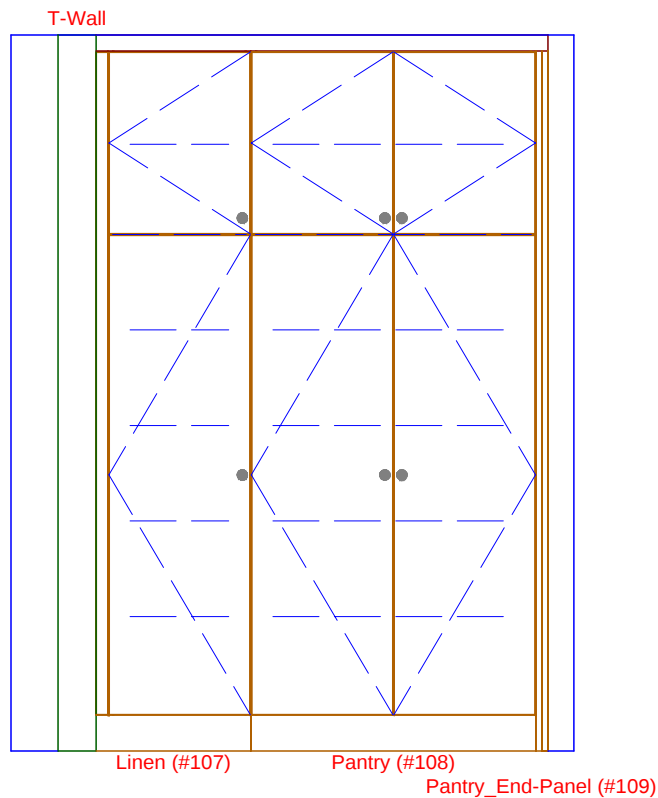

$10 \frac{5}{8}$   $19 \frac{11}{32}$   $35 \frac{21}{32}$   $1 \frac{1}{2}$   
 $70 \frac{3}{8}$   $3 \frac{1}{4}$

1 LINEN ELEVATION  
SCALE: 1/2" = 1' 0"

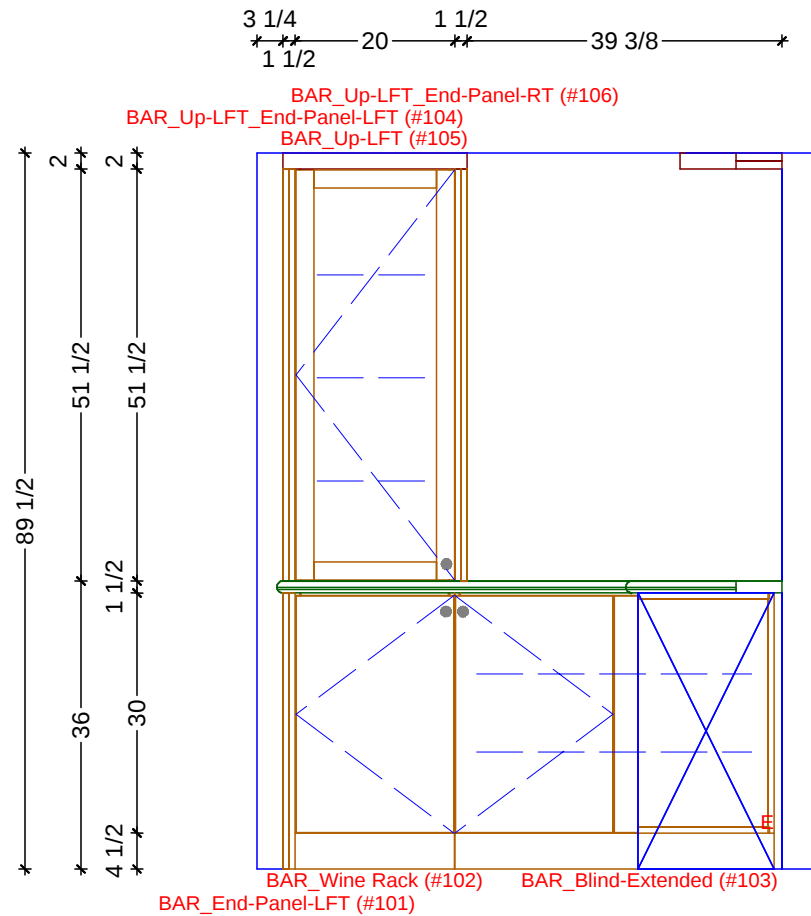

$3 \frac{1}{4}$   $19 \frac{15}{16}$   $22 \frac{15}{16}$   $17$   $1$   
 $1 \frac{1}{2}$   $65 \frac{5}{8}$

2 BAR ELEVATION - LEFT WALL  
SCALE: 1/2" = 1' 0"

**Classic Bath Designs, Inc.**  
 11544 Sheldon St., Sun Valley, CA 91352  
 818.767.1144 fax: 818.767.1278



Cust: Villegas for Herron

PO# KITCHEN-BAR-LINEN

Scale: As Noted

LINER - BAR

Approved \_\_\_\_\_


Job: FL-S\_StG/OakRift:perSample\_IntEB:StG

Size: A

Dr By: Brian

11/06/2020

K.1

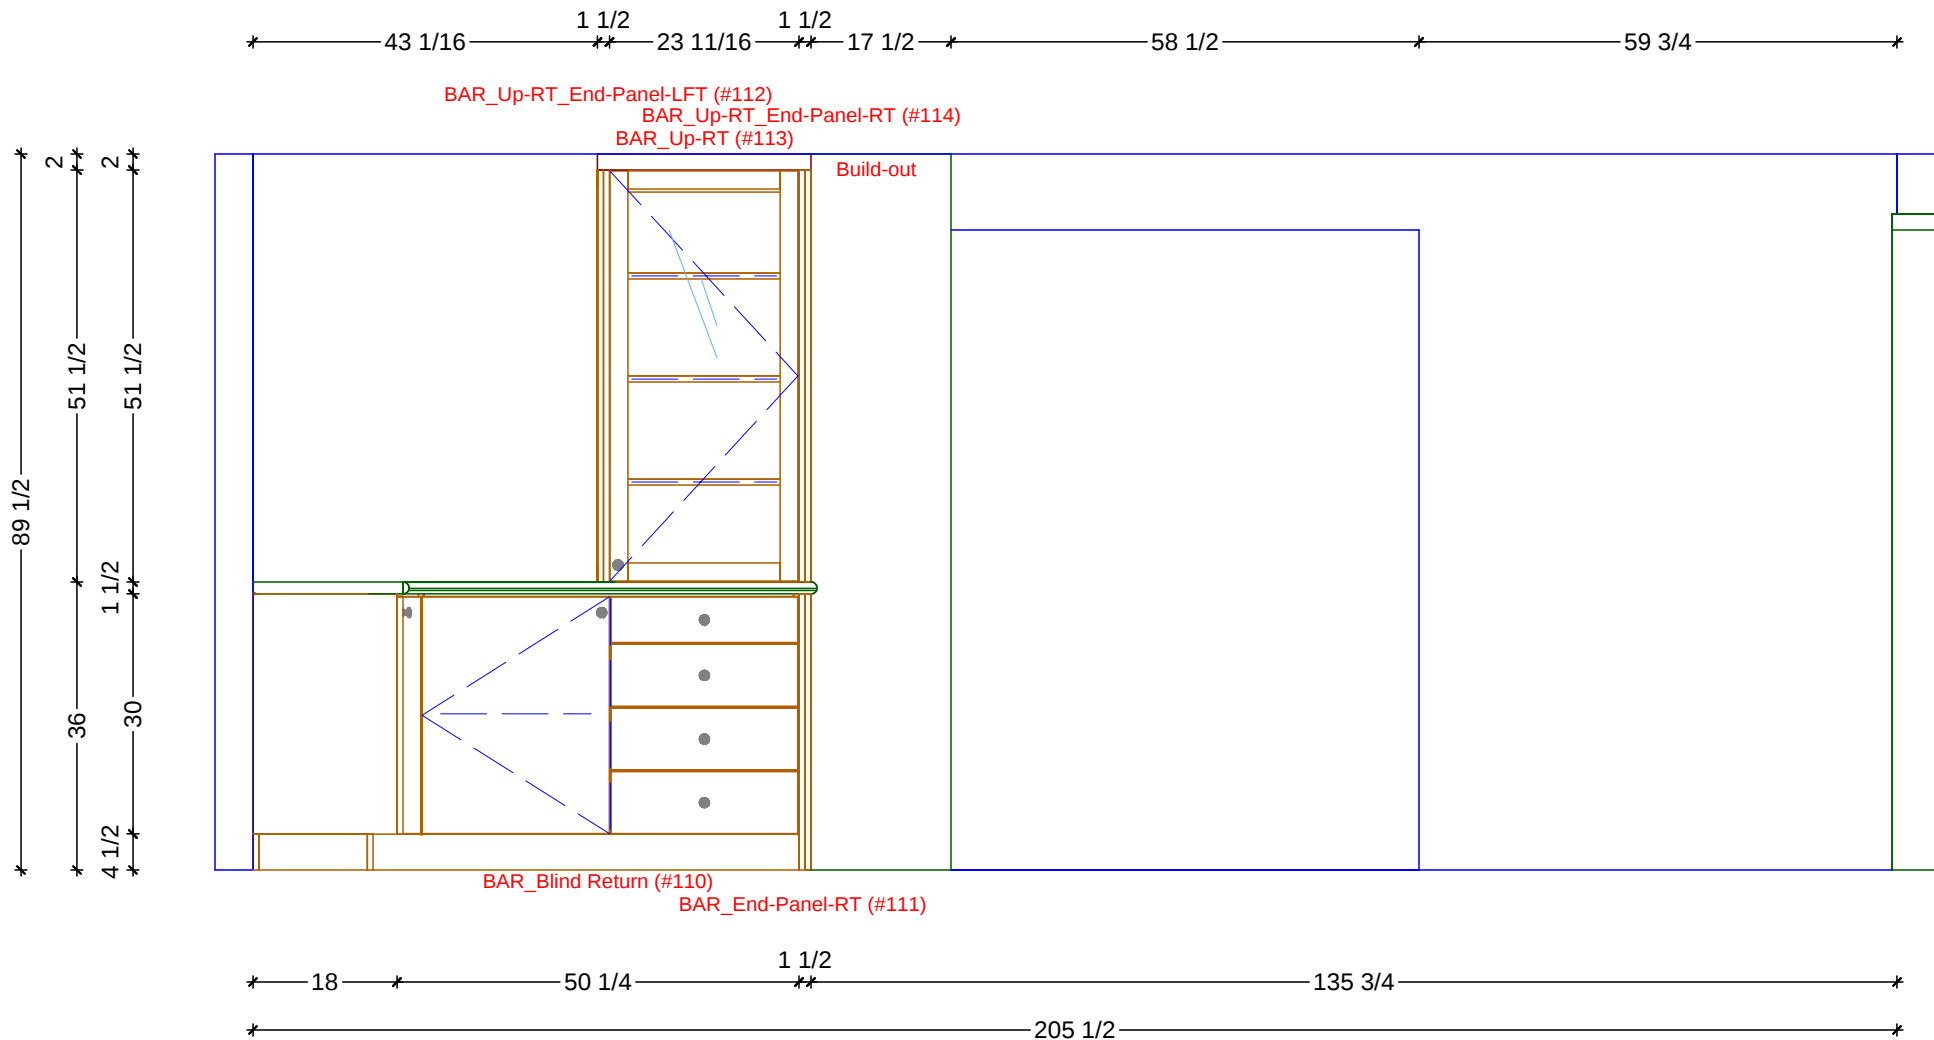

1

BAR ELEVATION - RIGHT WALL

SCALE: 1/2" = 1' 0"

**Classic Bath Designs, Inc.**

11544 Sheldon St., Sun Valley, CA 91352  
818.767.1144 fax: 818.767.1278



Cust: Villegas for Herron

PO# KITCHEN-BAR-LINEN

Scale: As Noted

BAR

Approved \_\_\_\_\_


Job: FL-S\_StG/OakRift:perSample\_IntEB:StG

Size: A

Dr By: Brian

11/06/2020

K.2

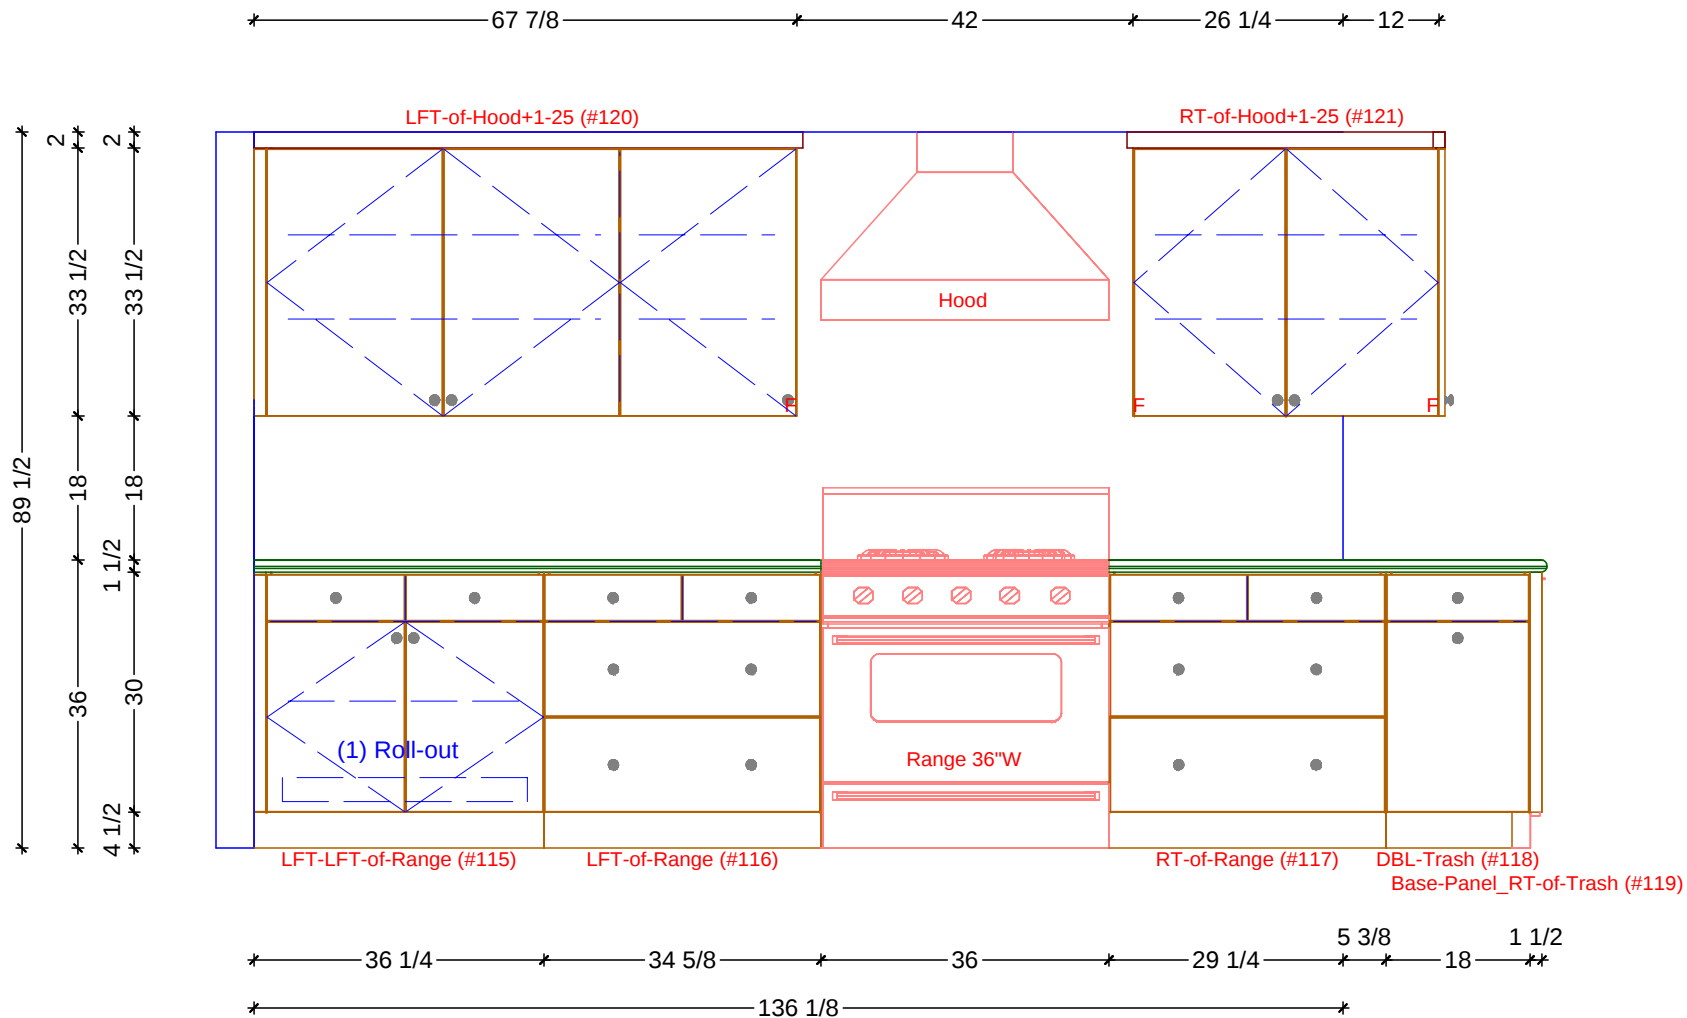

1 RANGE ELEVATION  
SCALE: 1/2" = 1' 0"

**Classic Bath Designs, Inc.**  
11544 Sheldon St., Sun Valley, CA 91352  
818.767.1144 fax: 818.767.1278



Cust: Villegas for Herron

PO# KITCHEN-BAR-LINEN

Scale: As Noted

KITCHEN

Approved \_\_\_\_\_


Job: FL-S\_StG/OakRift:perSample\_IntEB:StG

Size: A


Dr By: Brian

11/06/2020

K.3

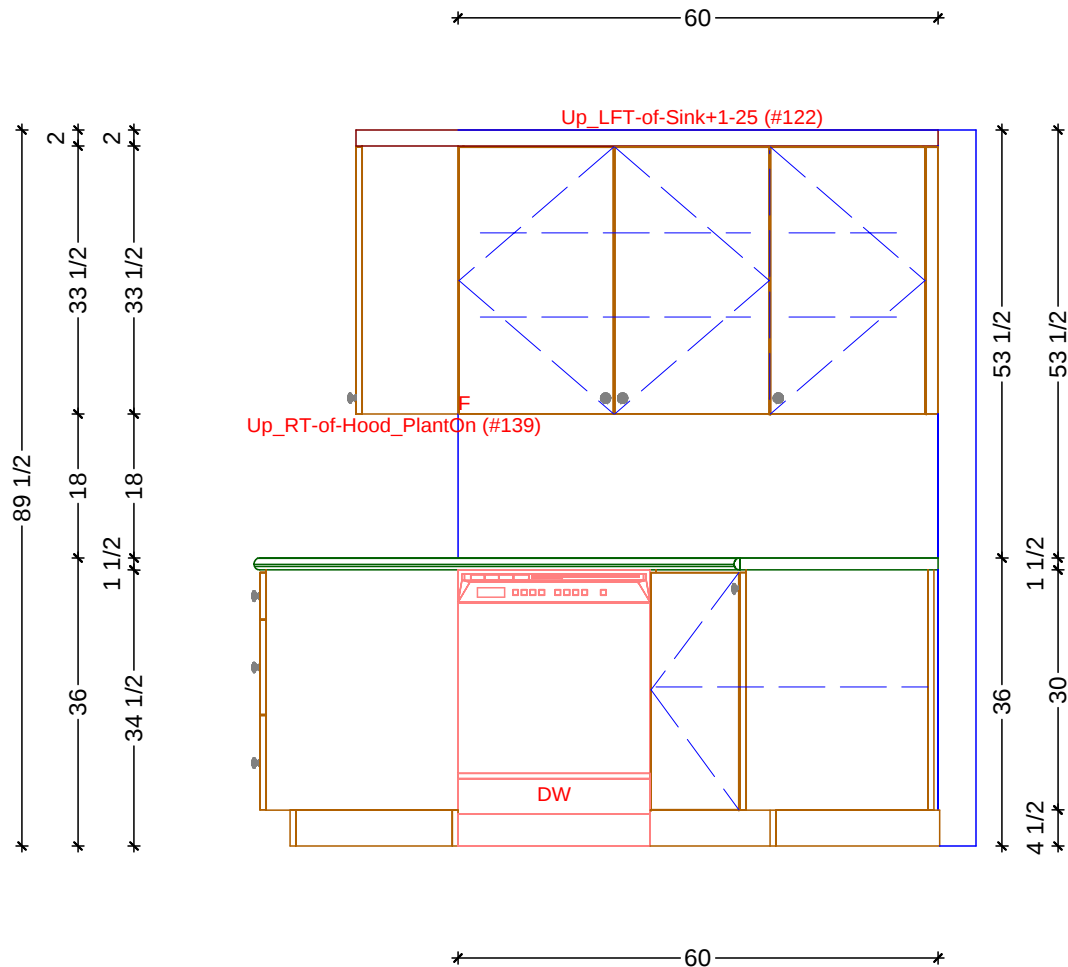

**1** DISHWASHER ELEVATION  
SCALE: 1/2" = 1' 0"

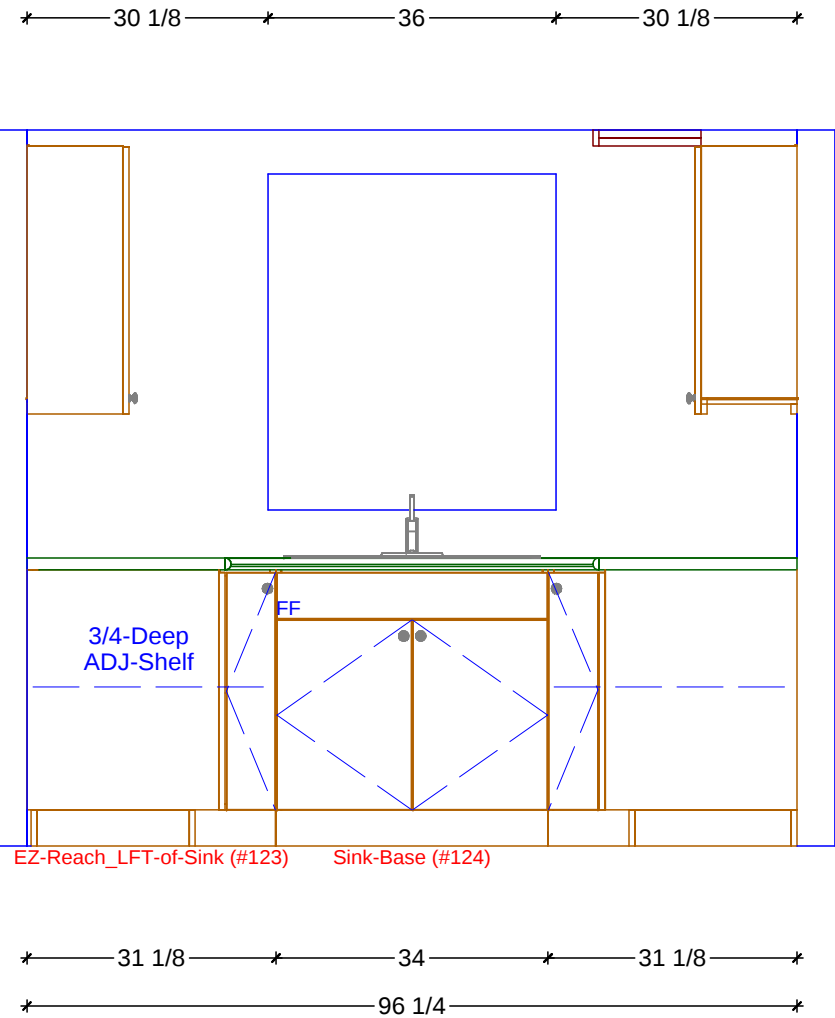

**1** SINK ELEVATION  
SCALE: 1/2" = 1' 0"

**Classic Bath Designs, Inc.**  
11544 Sheldon St., Sun Valley, CA 91352  
818.767.1144 fax: 818.767.1278



Cust: Villegas for Herron

PO# KITCHEN-BAR-LINEN

Scale: As Noted

KITCHEN

Approved \_\_\_\_\_


Job: FL-S\_StG/OakRift:perSample\_IntEB:StG

Size: A

Dr By: Brian

11/06/2020

**K.4**

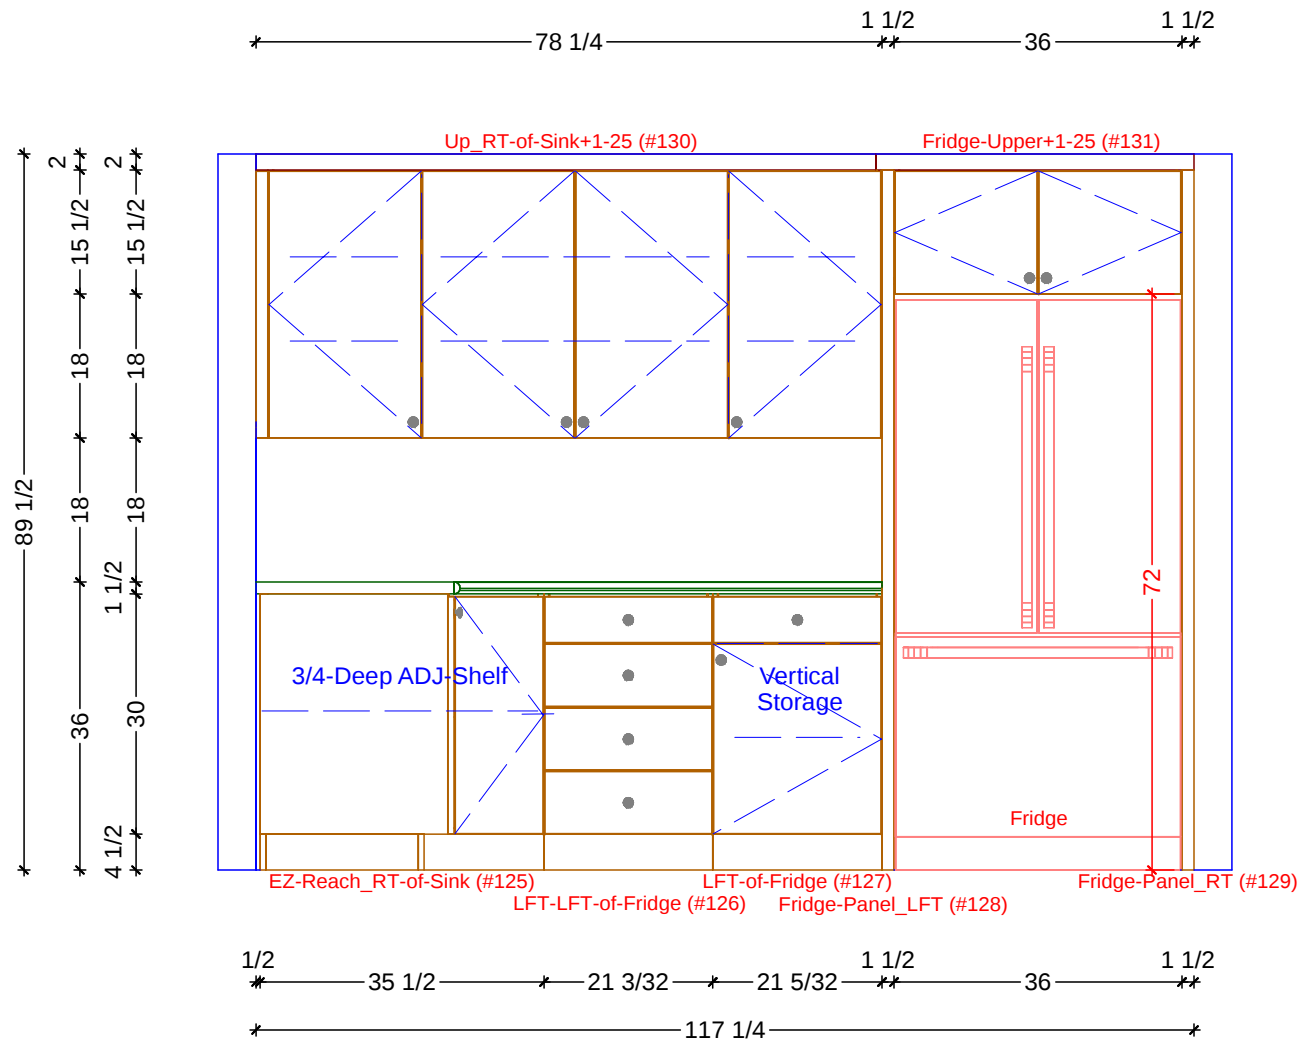

1 FRIDGE ELEVATION  
SCALE: 1/2" = 1' 0"

**Classic Bath Designs, Inc.**  
11544 Sheldon St., Sun Valley, CA 91352  
818.767.1144 fax: 818.767.1278

Cust: Villegas for Herron

PO# KITCHEN-BAR-LINEN

Scale: As Noted

KITCHEN

Approved \_\_\_\_\_



Job: FL-S\_StG/OakRift:perSample\_IntEB:StG

Size: A

Dr By: Brian



11/06/2020

K.5

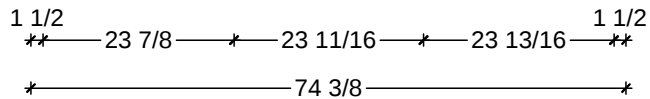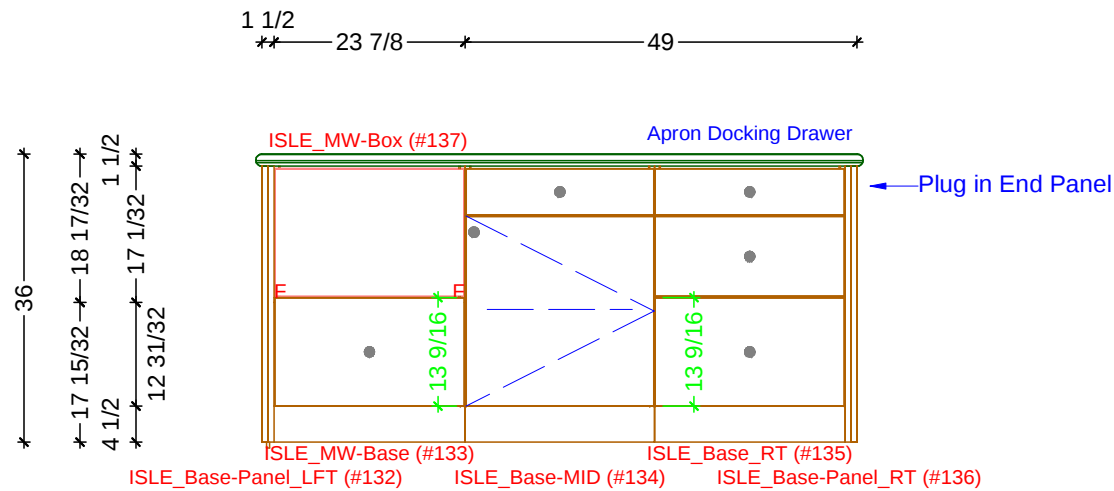

1 ISLE ELEVATION - FRONT

SCALE: 1/2" = 1' 0"

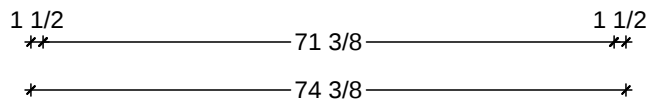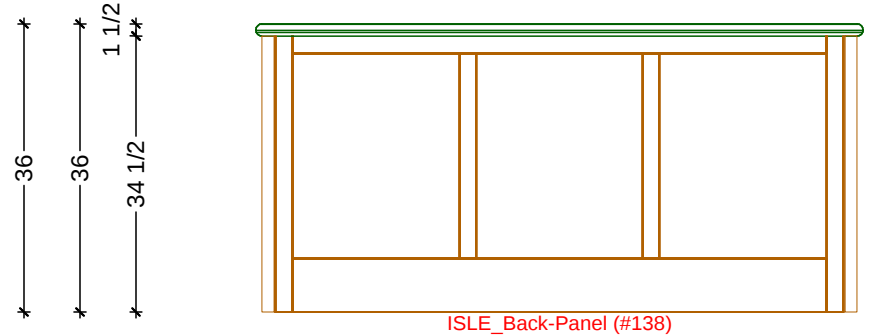

2 ISLE ELEVATION - BACK

SCALE: 1/2" = 1' 0"

**Classic Bath Designs, Inc.**  
 11544 Sheldon St., Sun Valley, CA 91352  
 818.767.1144 fax: 818.767.1278

Cust: Villegas for Herron

PO# KITCHEN-BAR-LINEN

Scale: As Noted

KITCHEN

Approved \_\_\_\_\_


Job: FL-S\_StG/OakRift:perSample\_IntEB:StG

Size: A

Dr By: Brian

11/06/2020

K.6

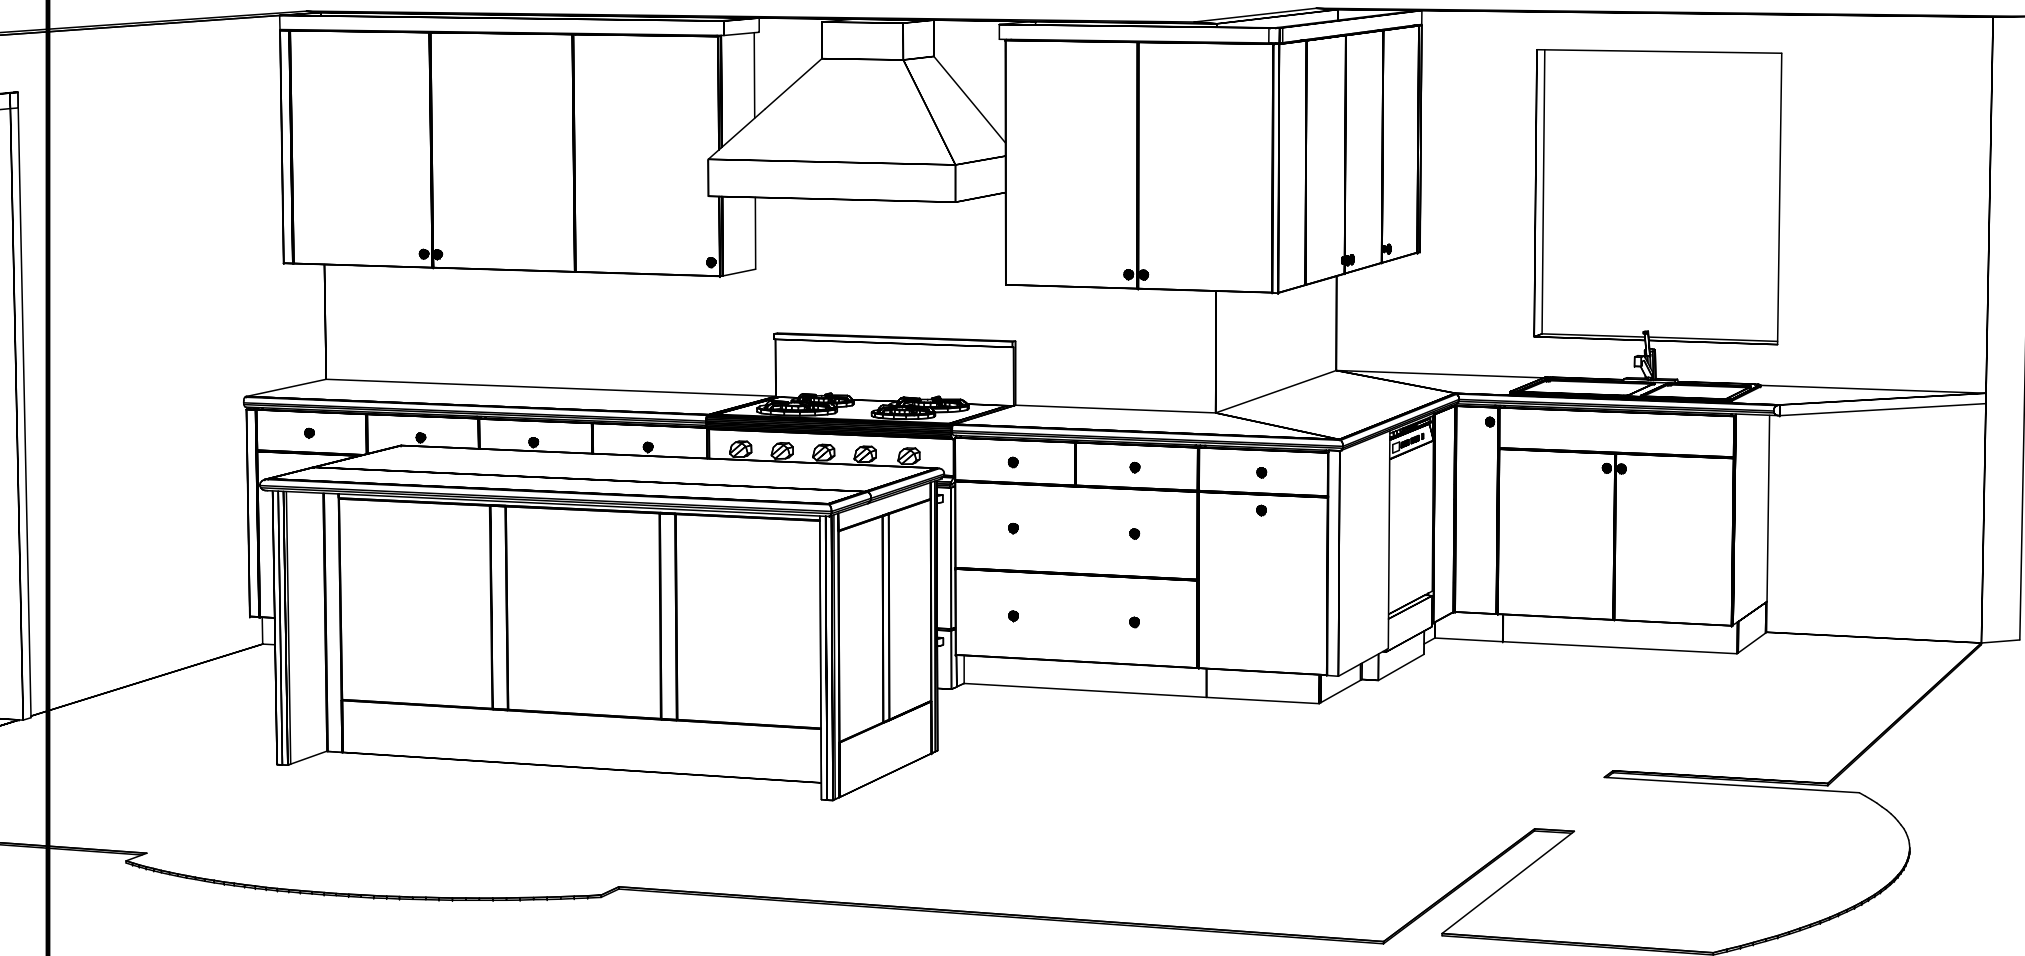

**Classic Bath Designs, Inc.**  
 11544 Sheldon St., Sun Valley, CA 91352  
 818.767.1144 fax: 818.767.1278



Cust: Villegas for Herron

PO# KITCHEN-BAR-LINEN

Scale: As Noted

Approved \_\_\_\_\_

Job: FL-S\_StG/OakRift:perSample\_IntEB:StG

Size: A

Dr By: Brian

11/06/2020

**Persp**



**Classic Bath Designs, Inc.**

11544 Sheldon St., Sun Valley, CA 91352  
818.767.1144 fax: 818.767.1278



Cust: Villegas for Herron

PO# KITCHEN-BAR-LINEN

Scale: As Noted

Approved \_\_\_\_\_

Job: FL-S\_StG/OakRift:perSample\_IntEB:StG

Size: A

Dr By: Brian

11/06/2020

**Persp**



**Classic Bath Designs, Inc.**  
 11544 Sheldon St., Sun Valley, CA 91352  
 818.767.1144 fax: 818.767.1278



Cust: Villegas for Herron

PO# KITCHEN-BAR-LINEN

Scale: As Noted

Approved \_\_\_\_\_


Job: FL-S\_StG/OakRift:perSample\_IntEB:StG

Size: A

Dr By: Brian

11/06/2020

**Persp**

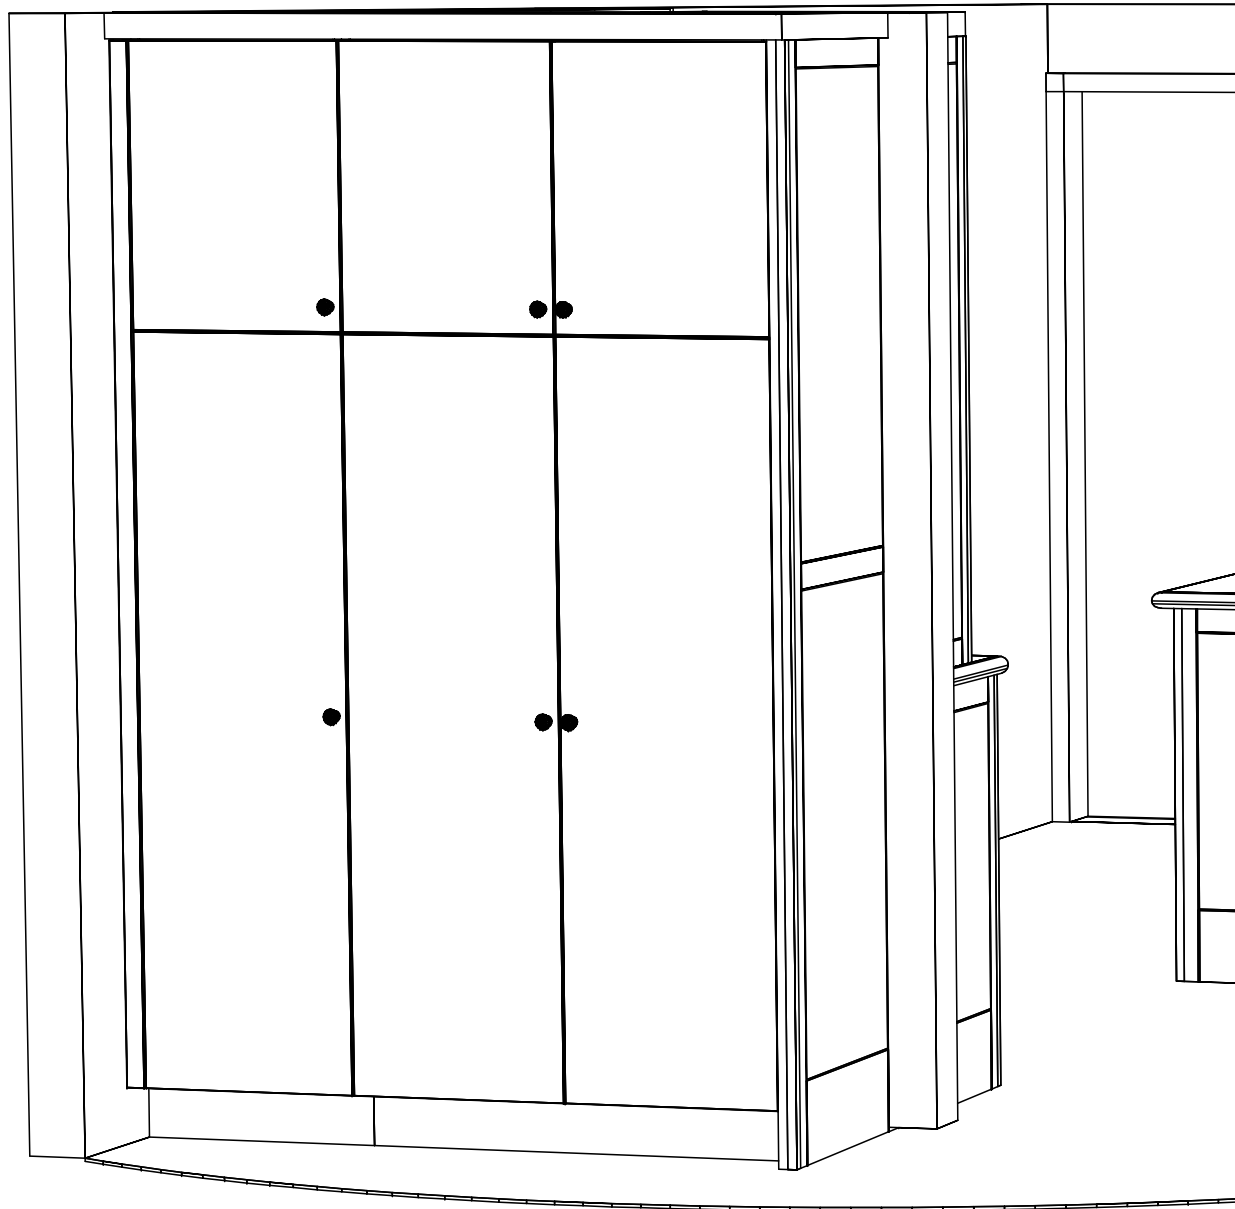

**Classic Bath Designs, Inc.**  
 11544 Sheldon St., Sun Valley, CA 91352  
 818.767.1144 fax: 818.767.1278



Cust: **Vellegas for Herron**

PO# **KITCHEN-BAR-LINEN**

Scale: **As Noted**

Approved \_\_\_\_\_

Job: **FL-S\_StG/OakRift:perSample\_IntEB:StG**

**Size: A**

Dr By: **Brian**

**11/06/2020**

**Persp**