


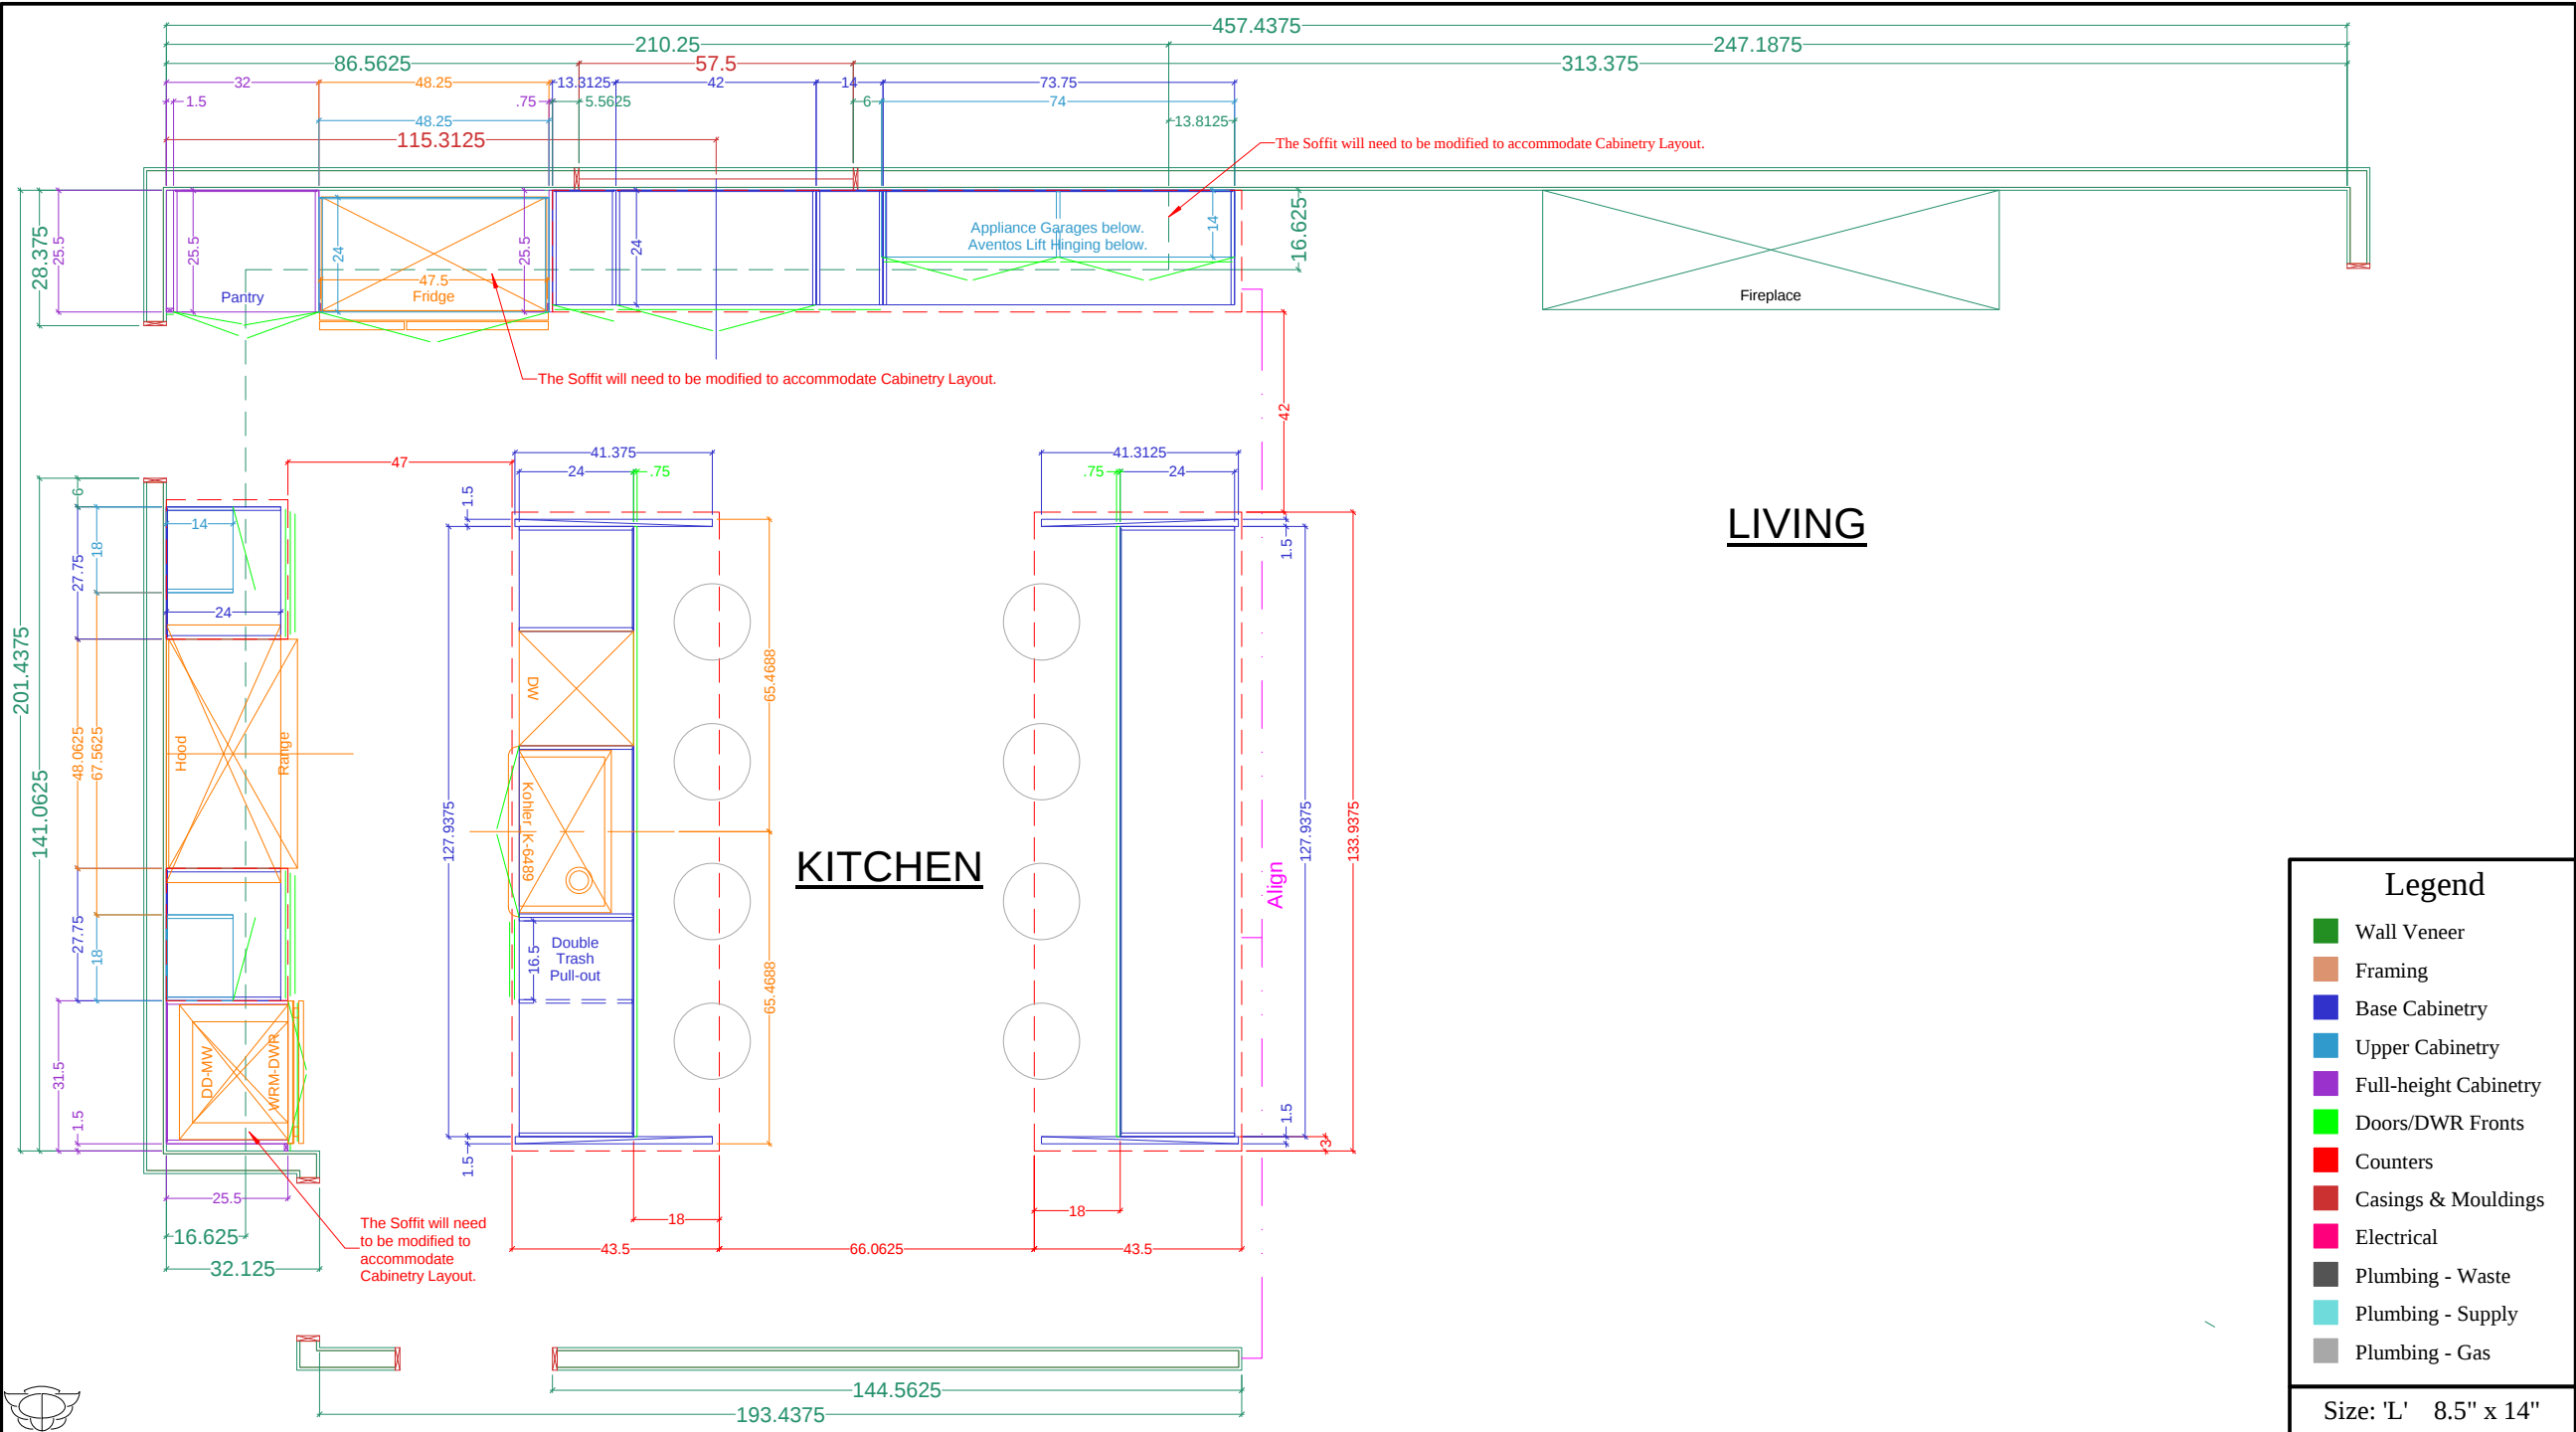

PLAN View - KITCHEN and LIVING ROOM

Name: Wazana-Oxnard

Scale: 1 : 40

Dr. by: Brian

Project: DWELLING Cabinetry

REV:

Date: 09.19.2017